

PRELIMINARY
NOT FOR CONSTRUCTION

© 2019 LaBella Associates

**ALAMANCE
AGGREGATES, LLC**
Mr. Chad Threatt, VP


Snow Camp Mine

NO.	DATE	DESCRIPTION
PROJECT NUMBER:	2190335	
DRAWN BY:	KCG/ATC	
REVIEWED BY:	PAS	
ISSUED FOR:	REVIEW	
DATE:	5/28/19	
DRAWING NAME:		

1"=60'
**SEDIMENTATION &
EROSION CONTROL
PLAN**

DRAWING NUMBER:

C301B

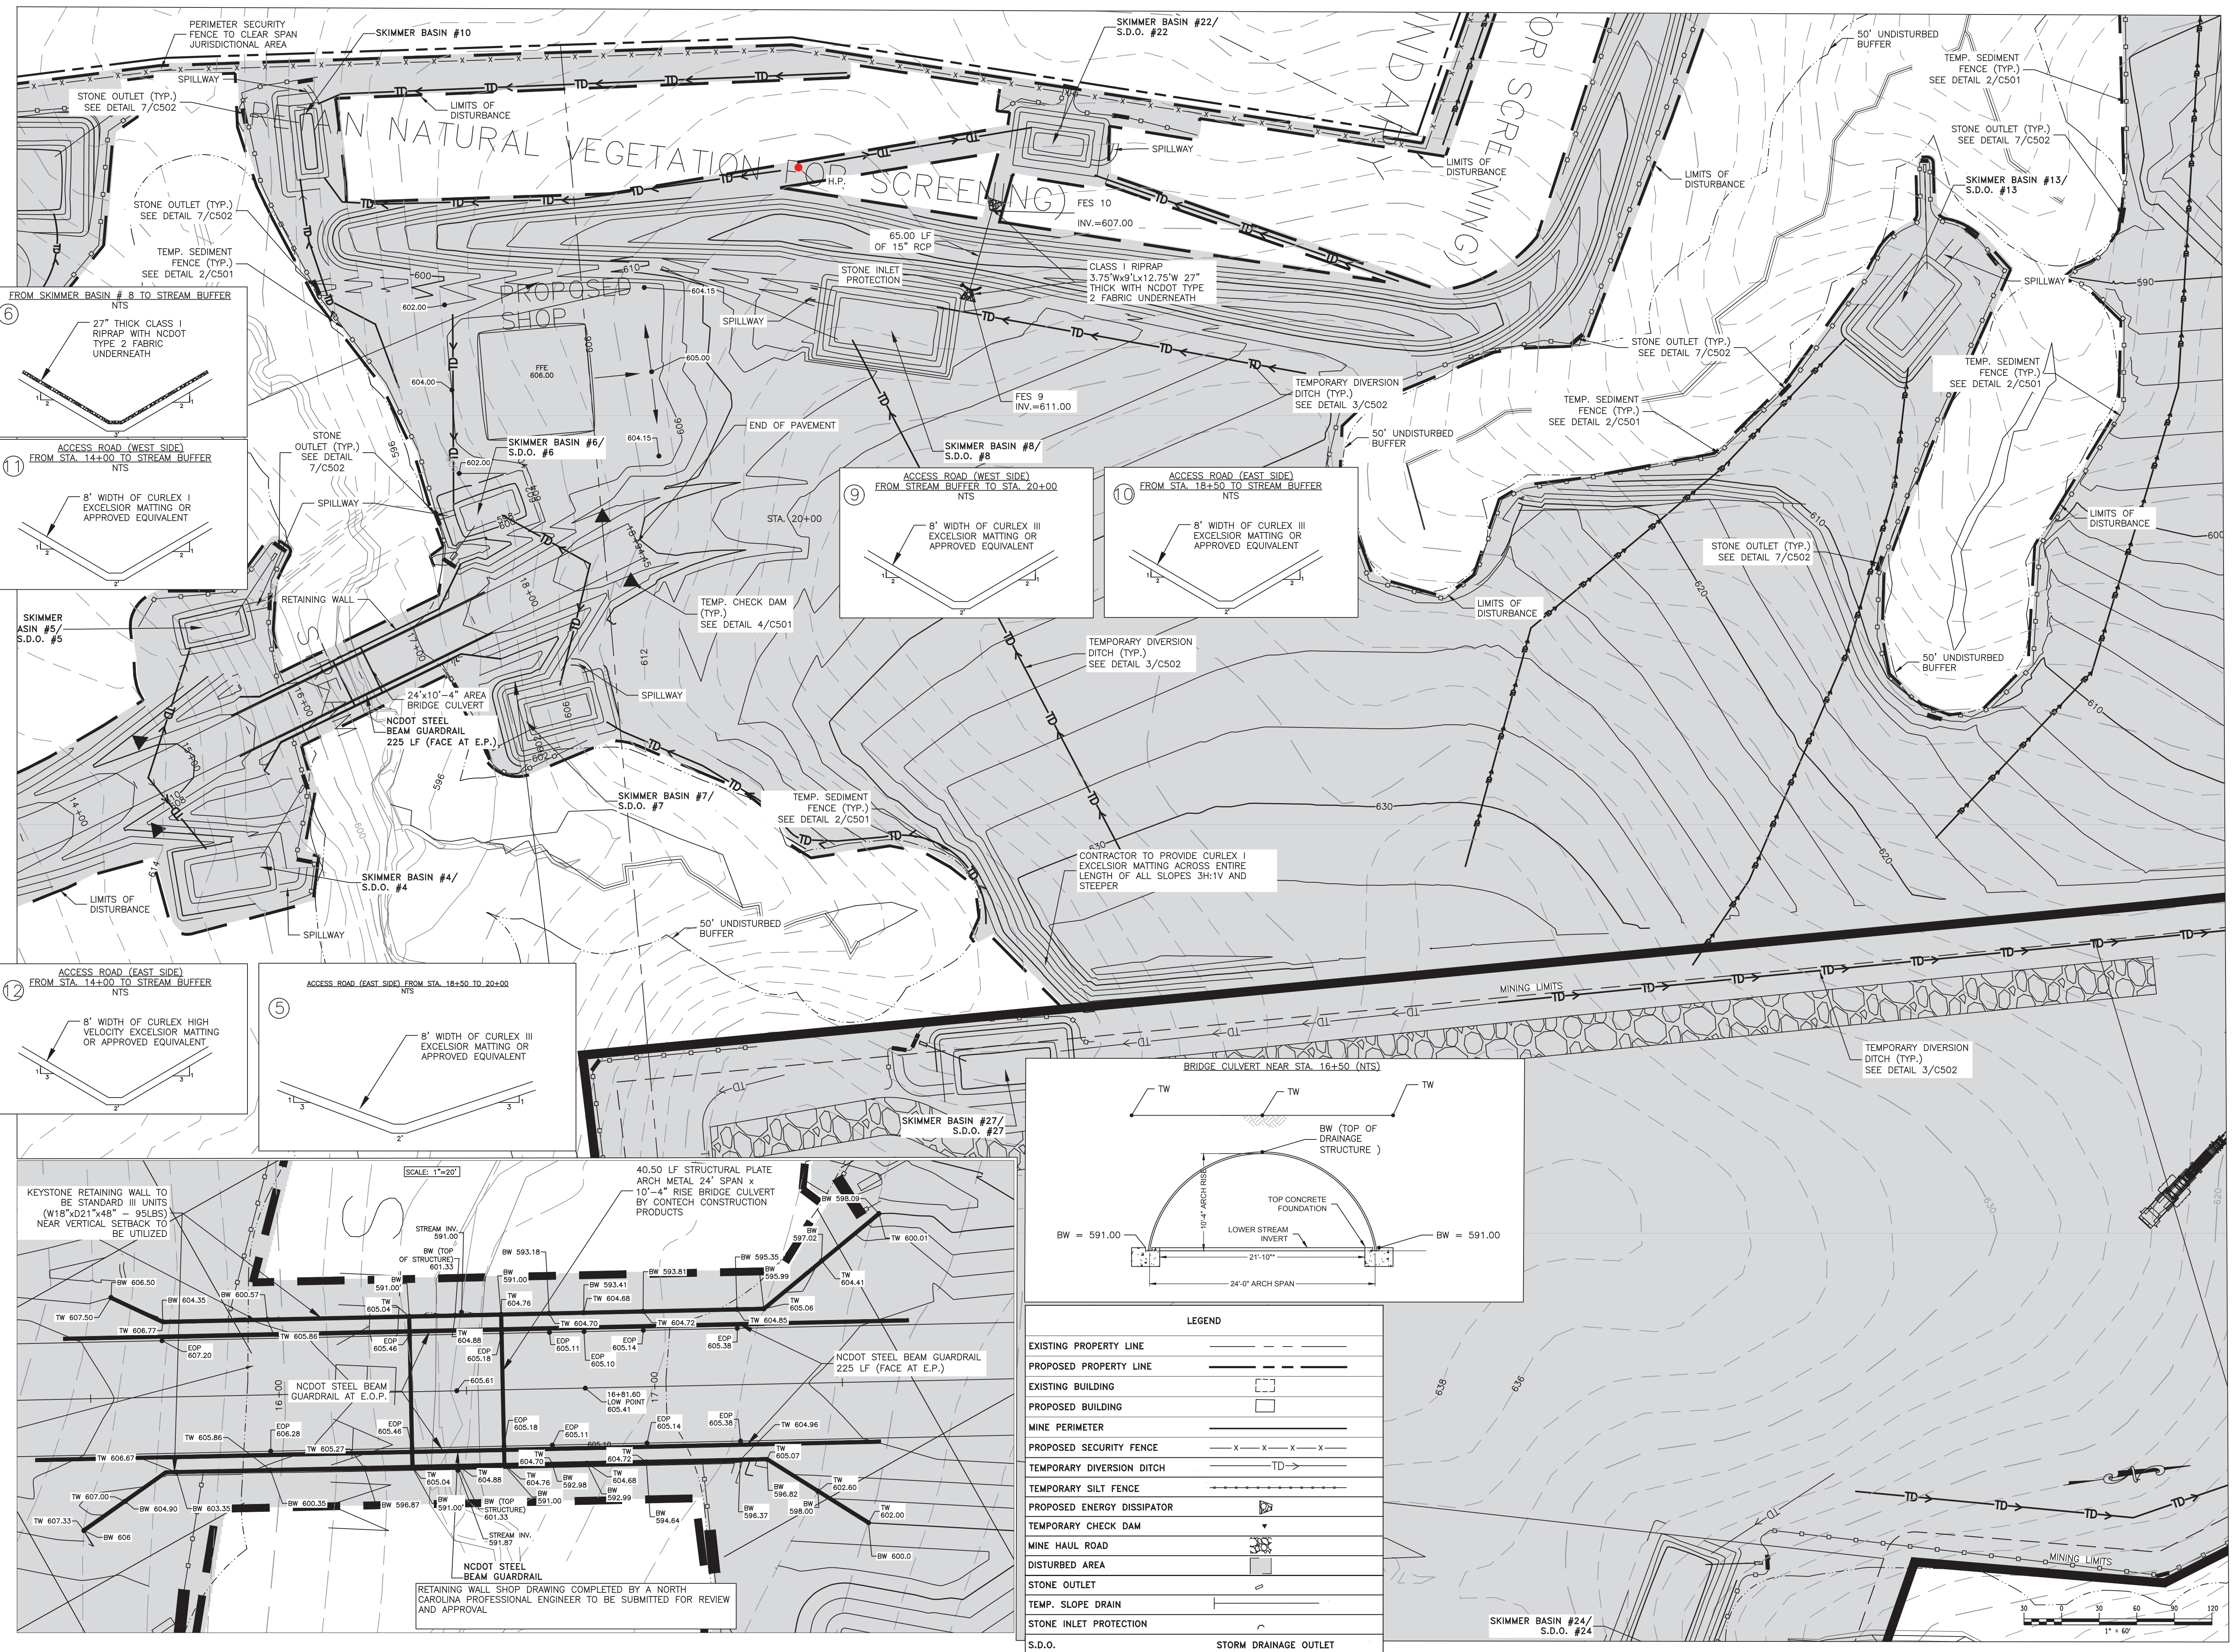

Date & Time: 5/28/2019 9:44 AM By: Gordon, Kevin
Path: Y:\2190335-Snow Camp Mine\CAD\Civil\C301B\Snow Camp Plan Sheets.dwg

RETAINING WALL SHOP DRAWING COMPLETED BY A NORTH CAROLINA PROFESSIONAL ENGINEER TO BE SUBMITTED FOR REVIEW AND APPROVAL