

© 2019 LaBella Associates

**ALAMANCE
AGGREGATES, LLC**
Mr. Chad Threatt, VP


Snow Camp Mine

NO.	DATE	INCDEMLR COMMENTS
1	3/31/20	INCDEMLR COMMENTS
REVISIONS		
PROJECT NUMBER:		2190335
DRAWN BY:		KCG/ATC/BWS
REVIEWED BY:		PAS
ISSUED FOR:		CONSTRUCTION
DATE:		4/9/20
DRAWING NAME:		

1"=60'
**SEDIMENTATION &
EROSION CONTROL
PLAN**

DRAWING NUMBER:

C301C

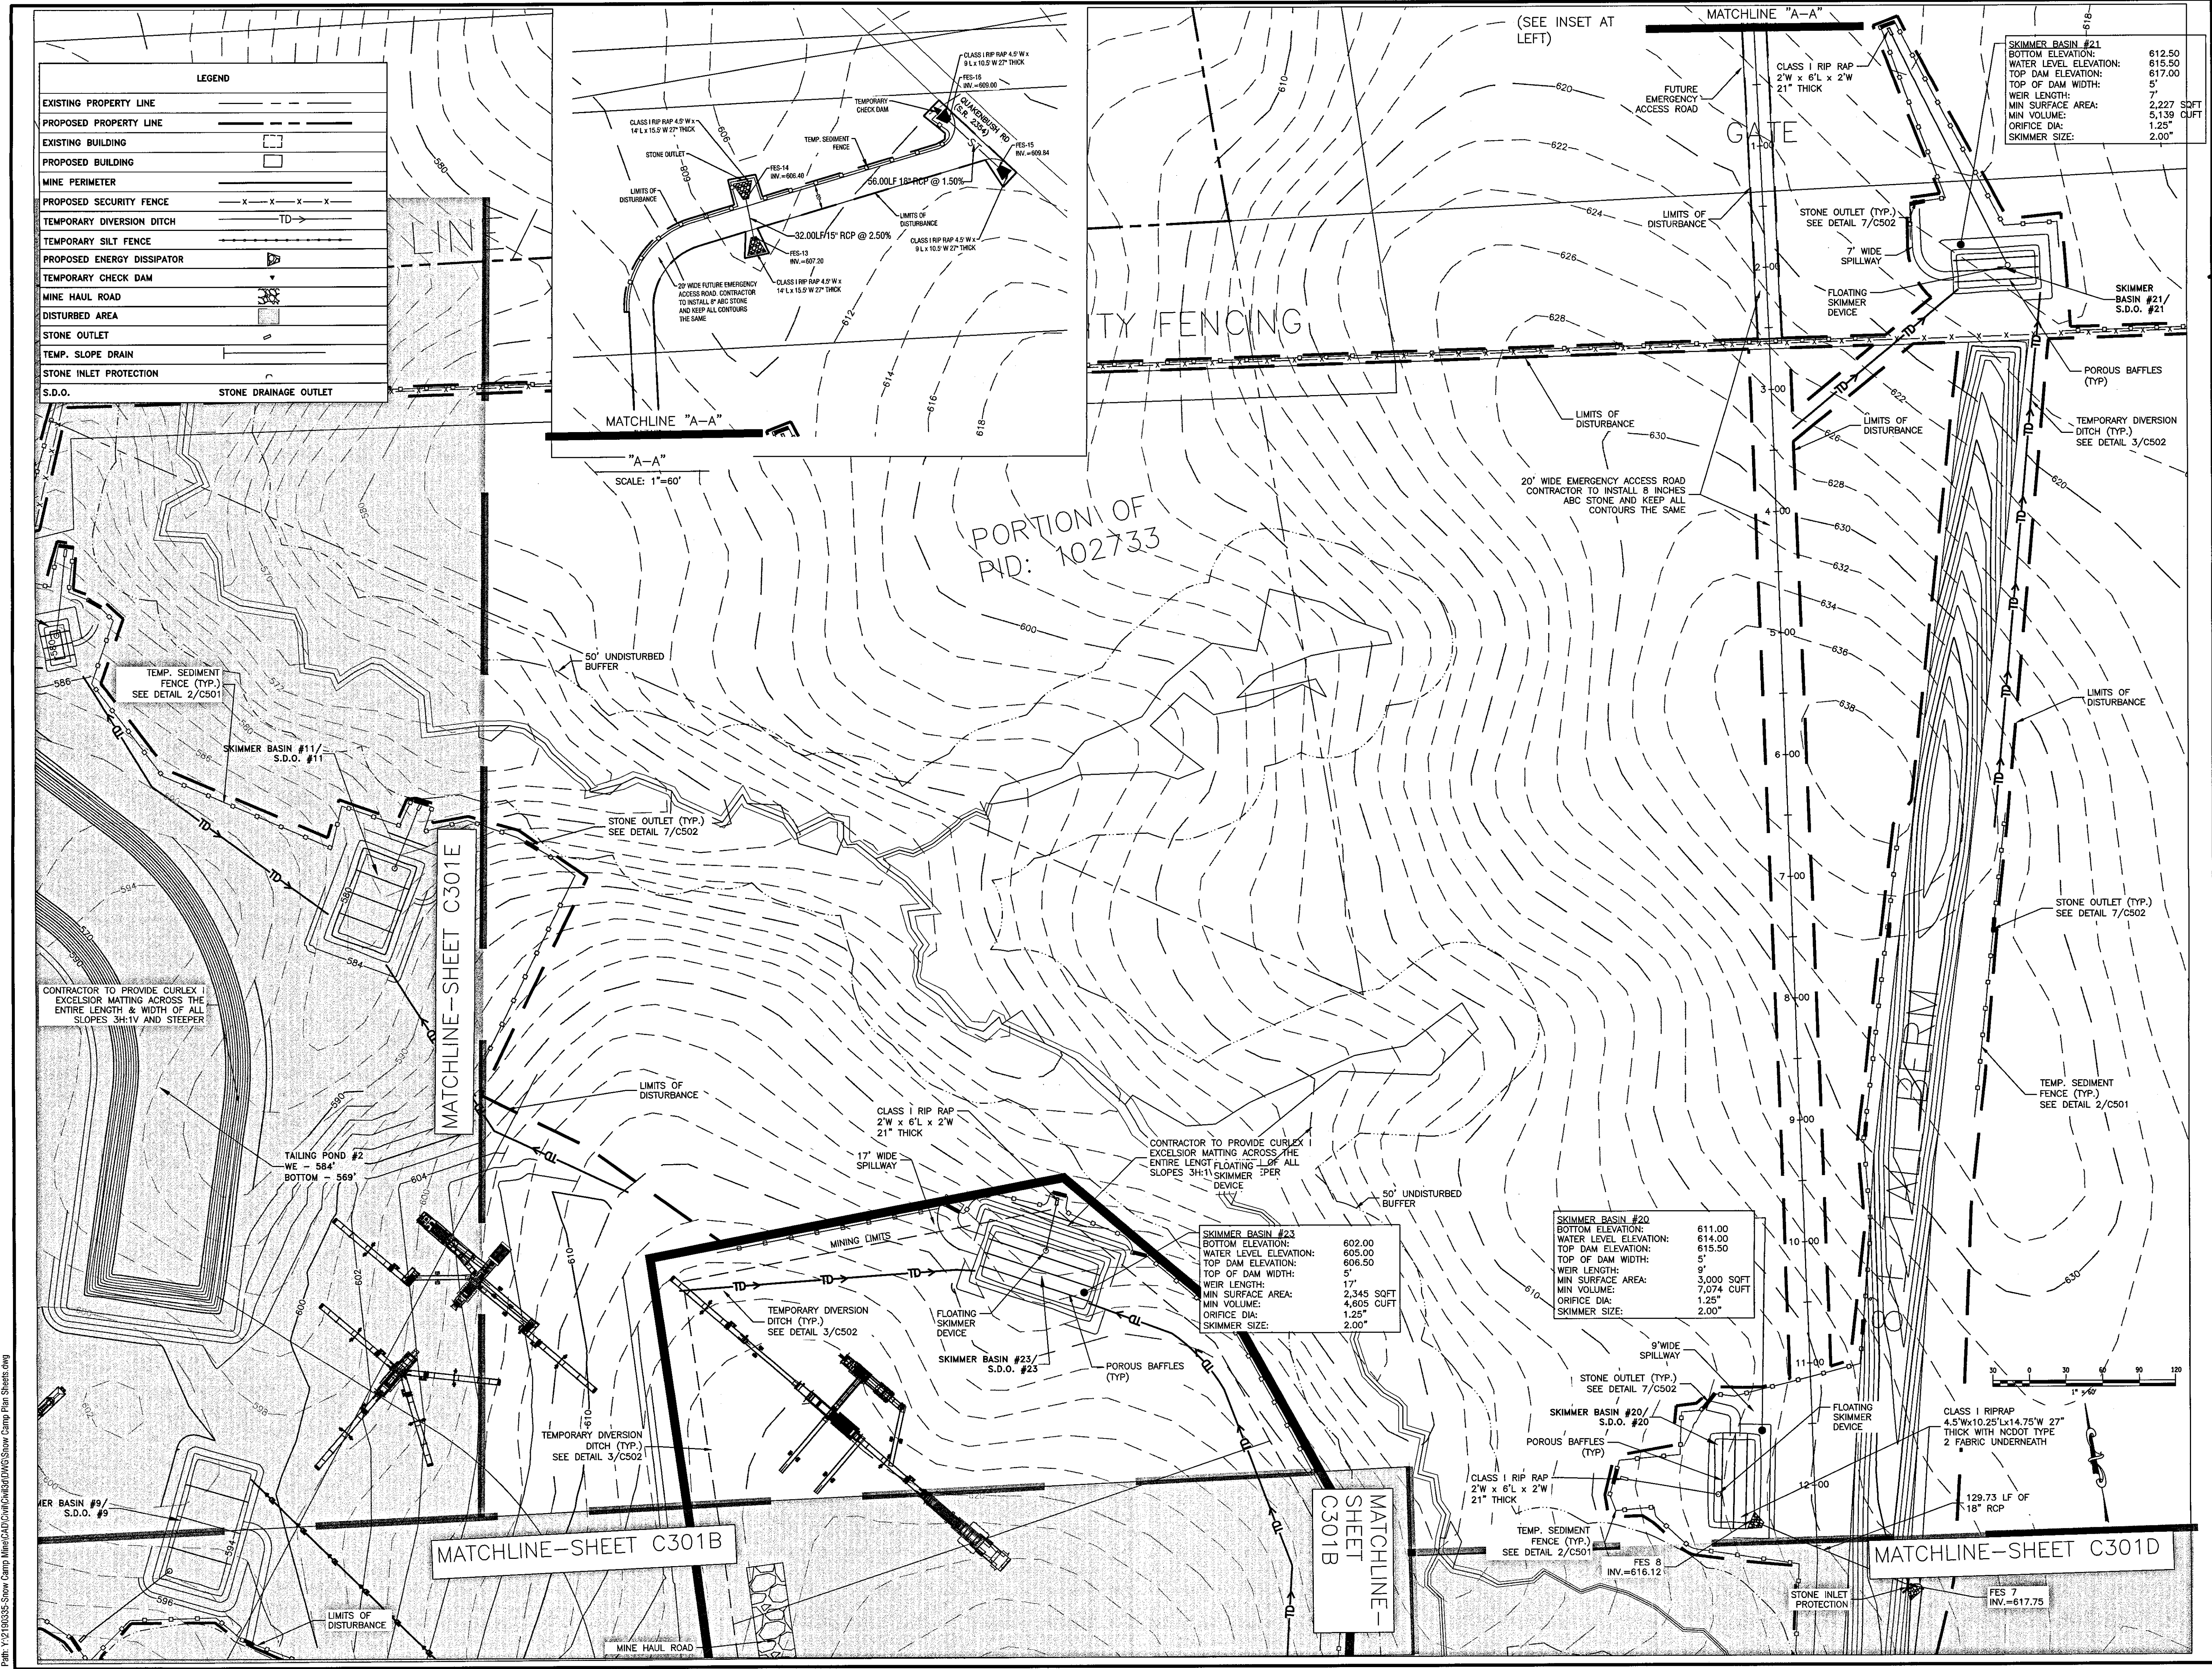

Date & Time: 4/8/2020 3:14 PM By: [Signature] Drawn: [Signature]
Plan: 2190335-Snow Camp Mine/Agg/Agg/Agg/Snow Camp Plan Sheets.dwg