

© 2019 LaBella Associates

**ALAMANCE
AGGREGATES, LLC**
Mr. Chad Threatt, VP

Snow Camp Mine


| | | |
|-------------------------|---------|-------------------|
| NO. | DATE | DESCRIPTION |
| 1 | 3/31/20 | NCDEM/LR COMMENTS |
| REVISIONS | | |
| PROJECT NUMBER: 2190335 | | |

| | |
|---------------|--------------|
| DRAWN BY: | KCG/ATC/BWS |
| REVIEWED BY: | PAS |
| ISSUED FOR: | CONSTRUCTION |
| DATE: | 4/9/20 |
| DRAWING NAME: | |

**1"=60'
SEDIMENTATION &
EROSION CONTROL
PLAN**

DRAWING NUMBER:

C301F

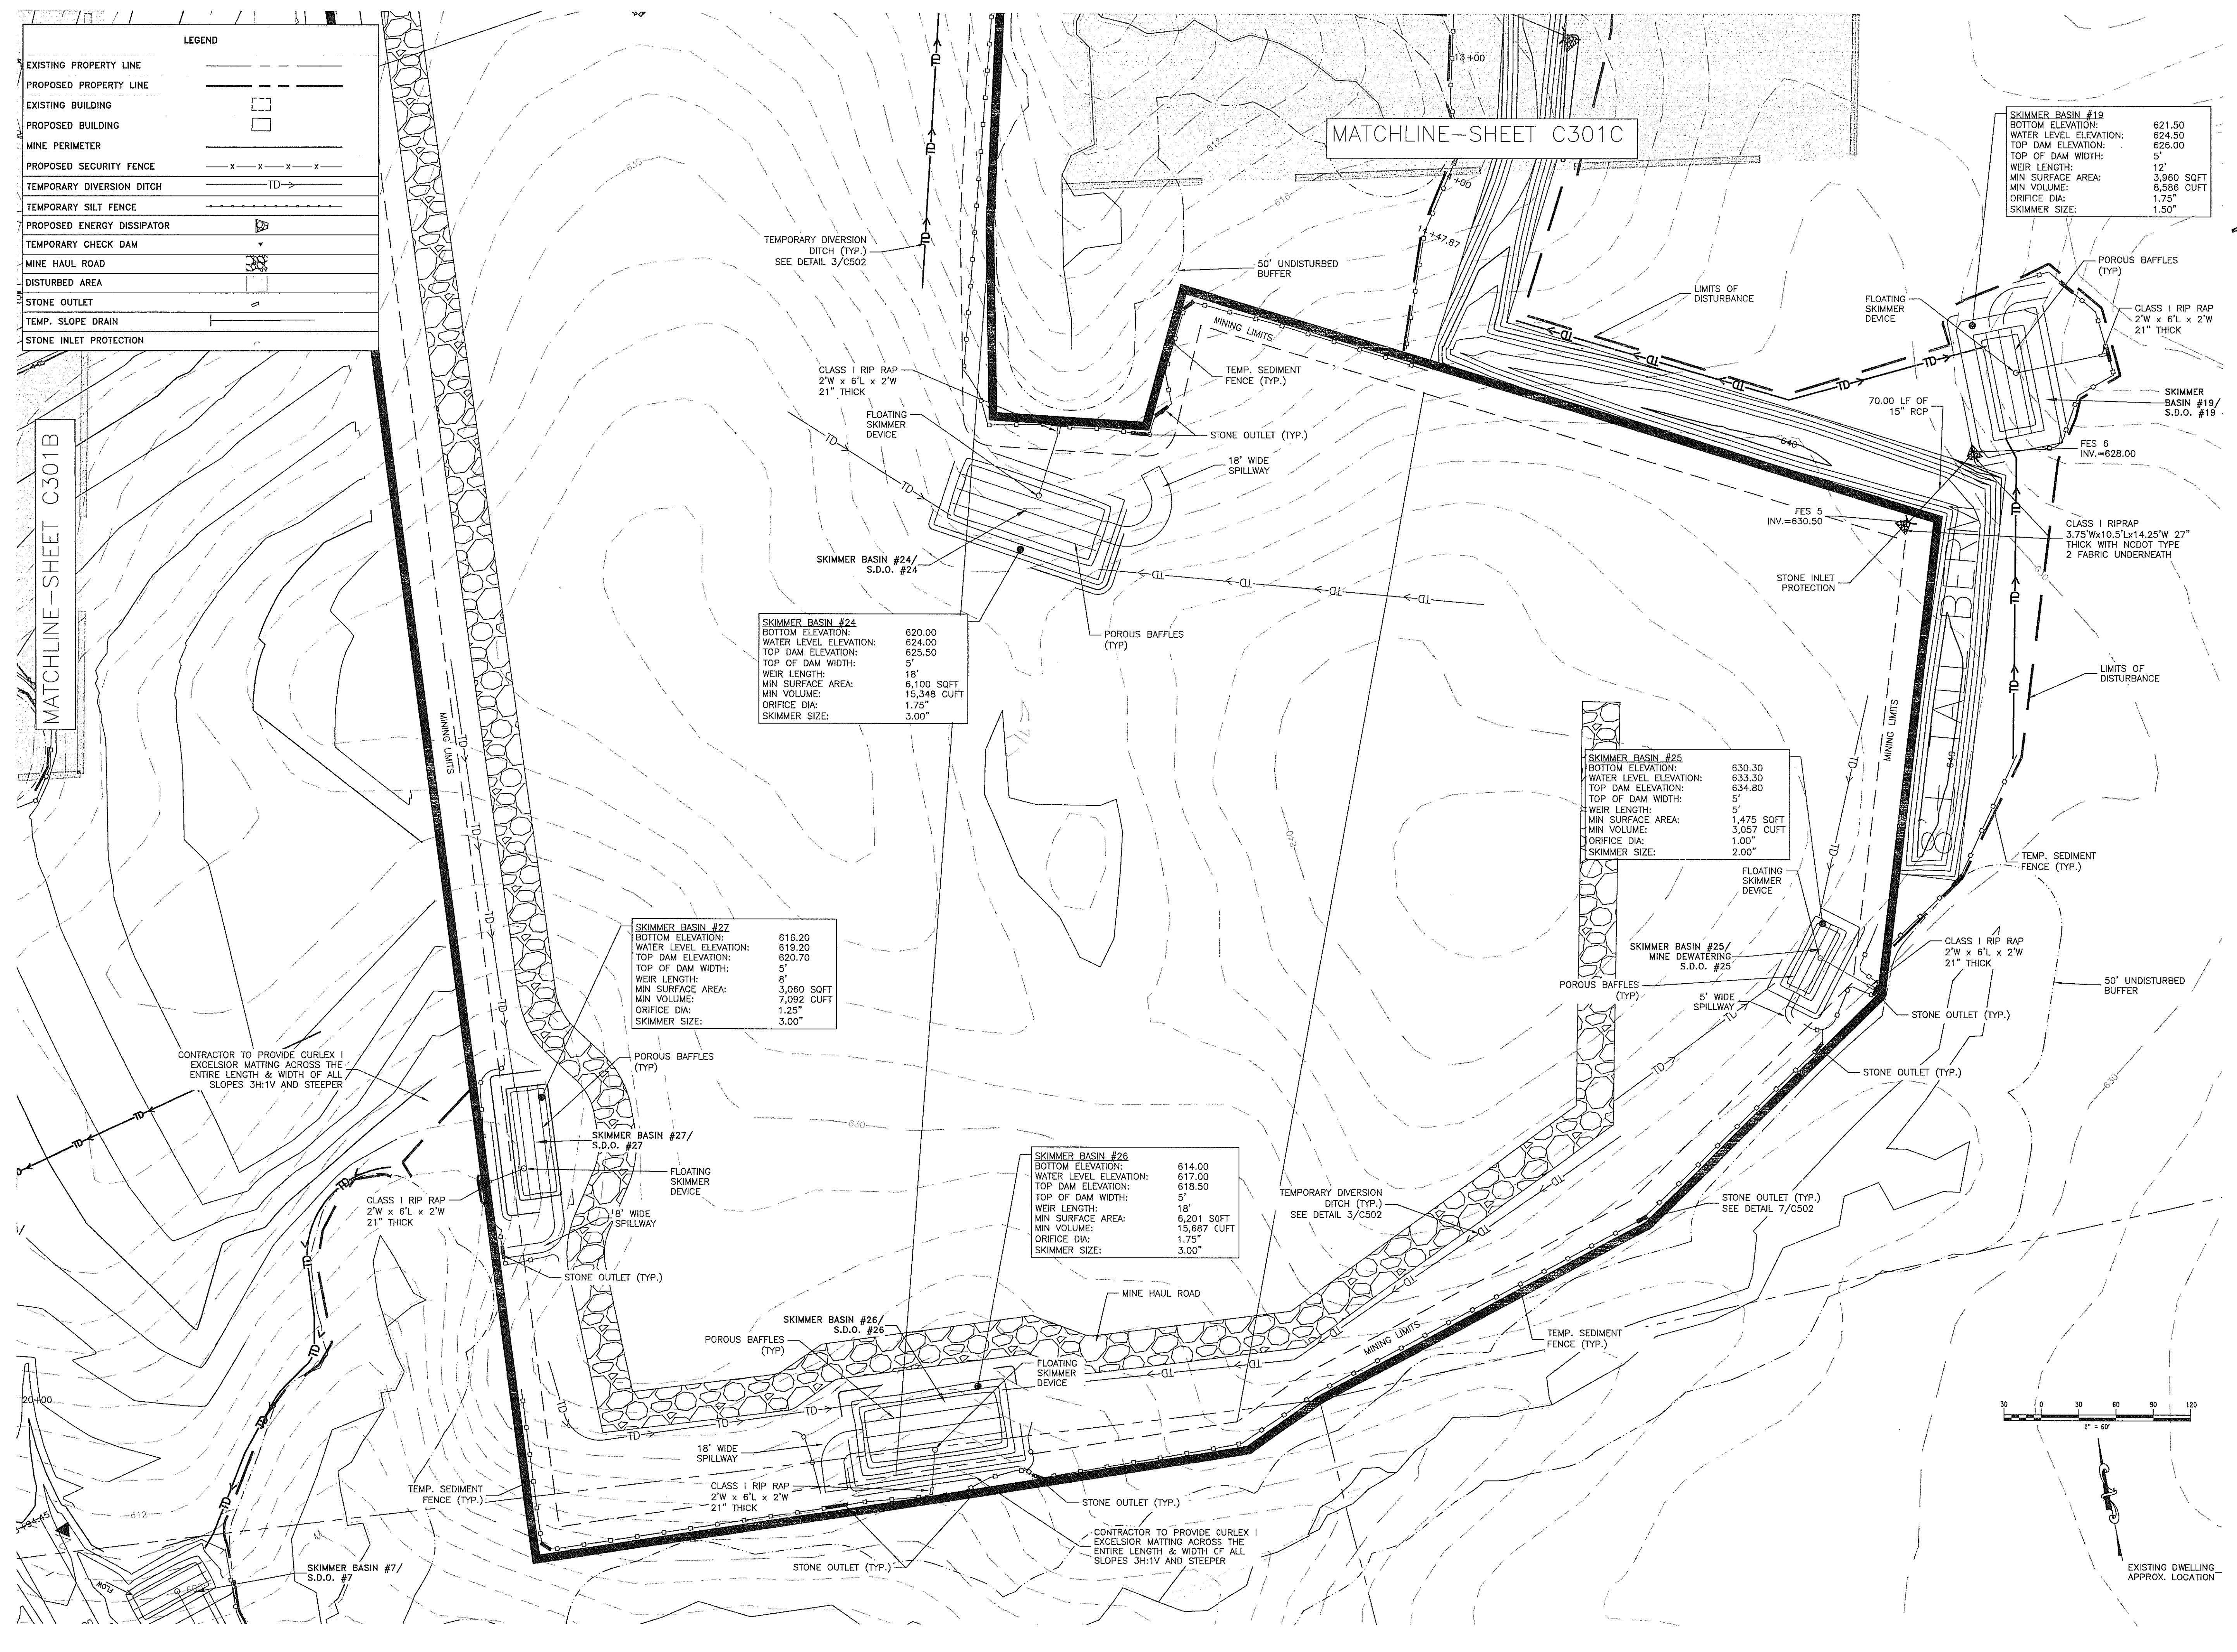

Date & Time: 4/9/2020 9:24 AM By: Sherill, Brandon
Path: Y:\2190335-Snow Camp Mine\CAD\Civil\3D\DWG\Snow Camp Plan Sheets.dwg