


SITE TOPOGRAPHIC PLAN

- - - - - Natural Contour
- · - · - Property Boundary

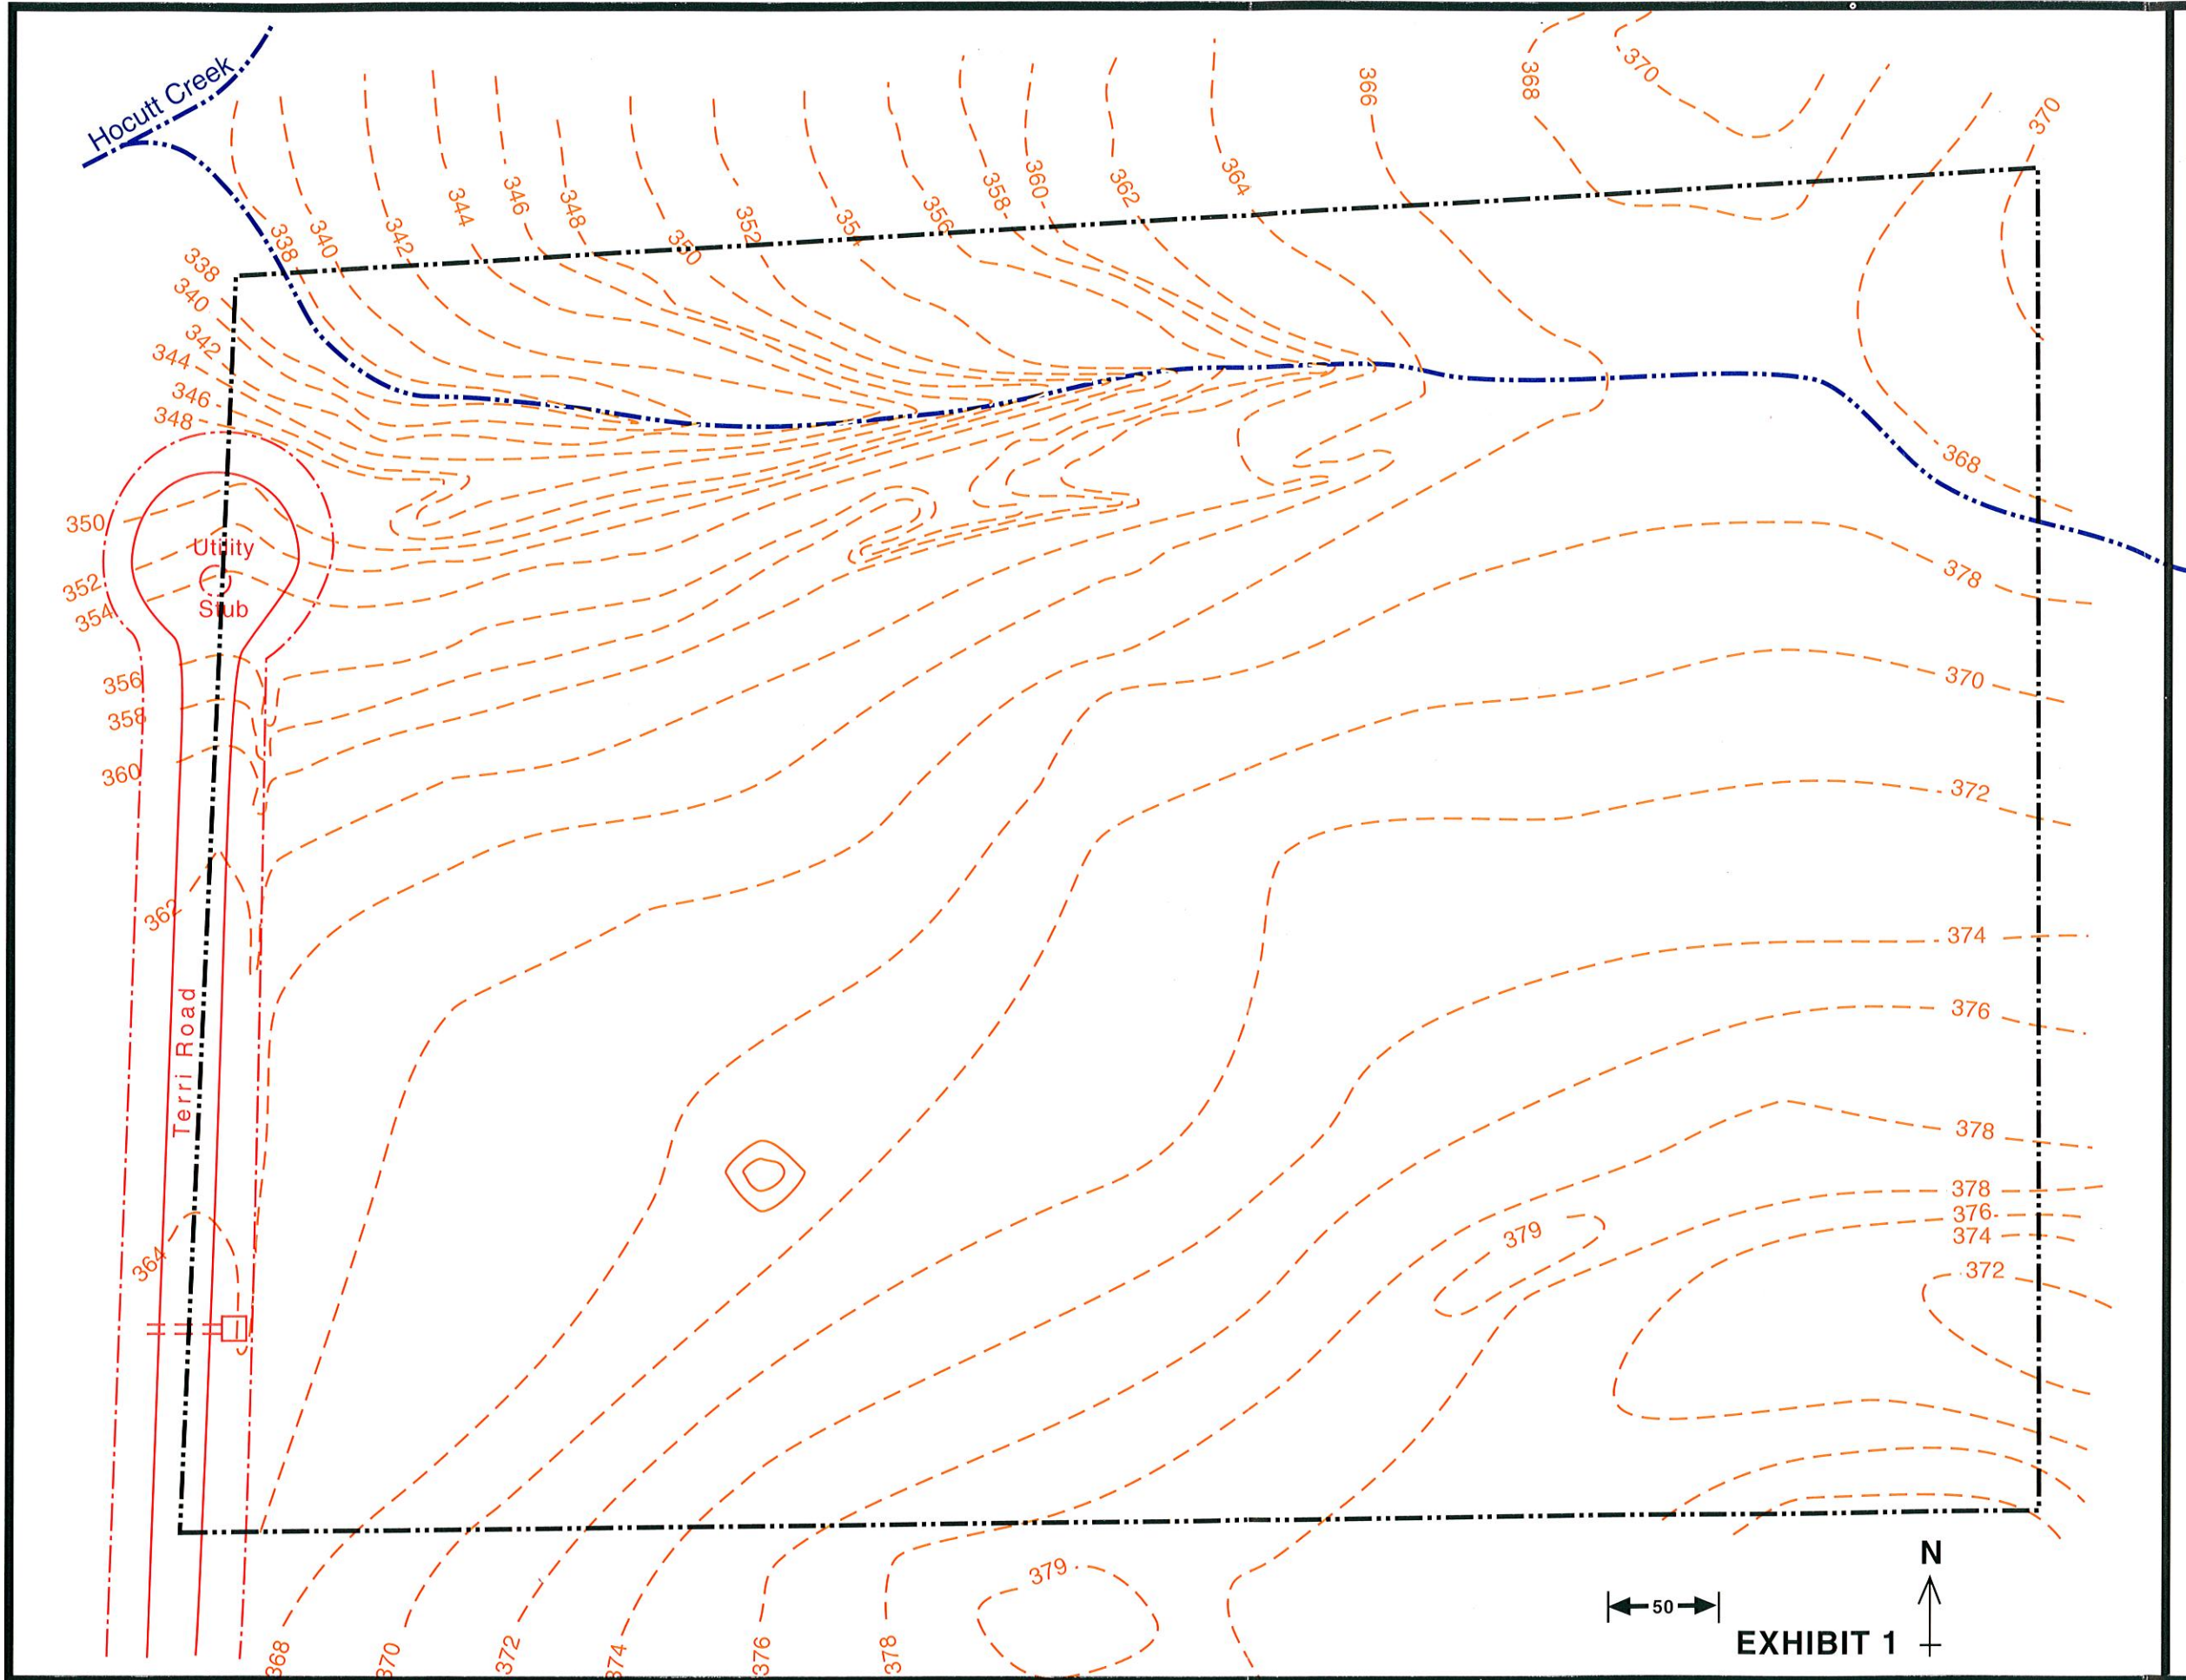


50

EXHIBIT 1

N

SITE DEVELOPMENT PLAN


- Natural Contour
- Finished Grade
- - - Property Boundary
- Project Development
- - - Limits of Grading
- ⋯ Culverts

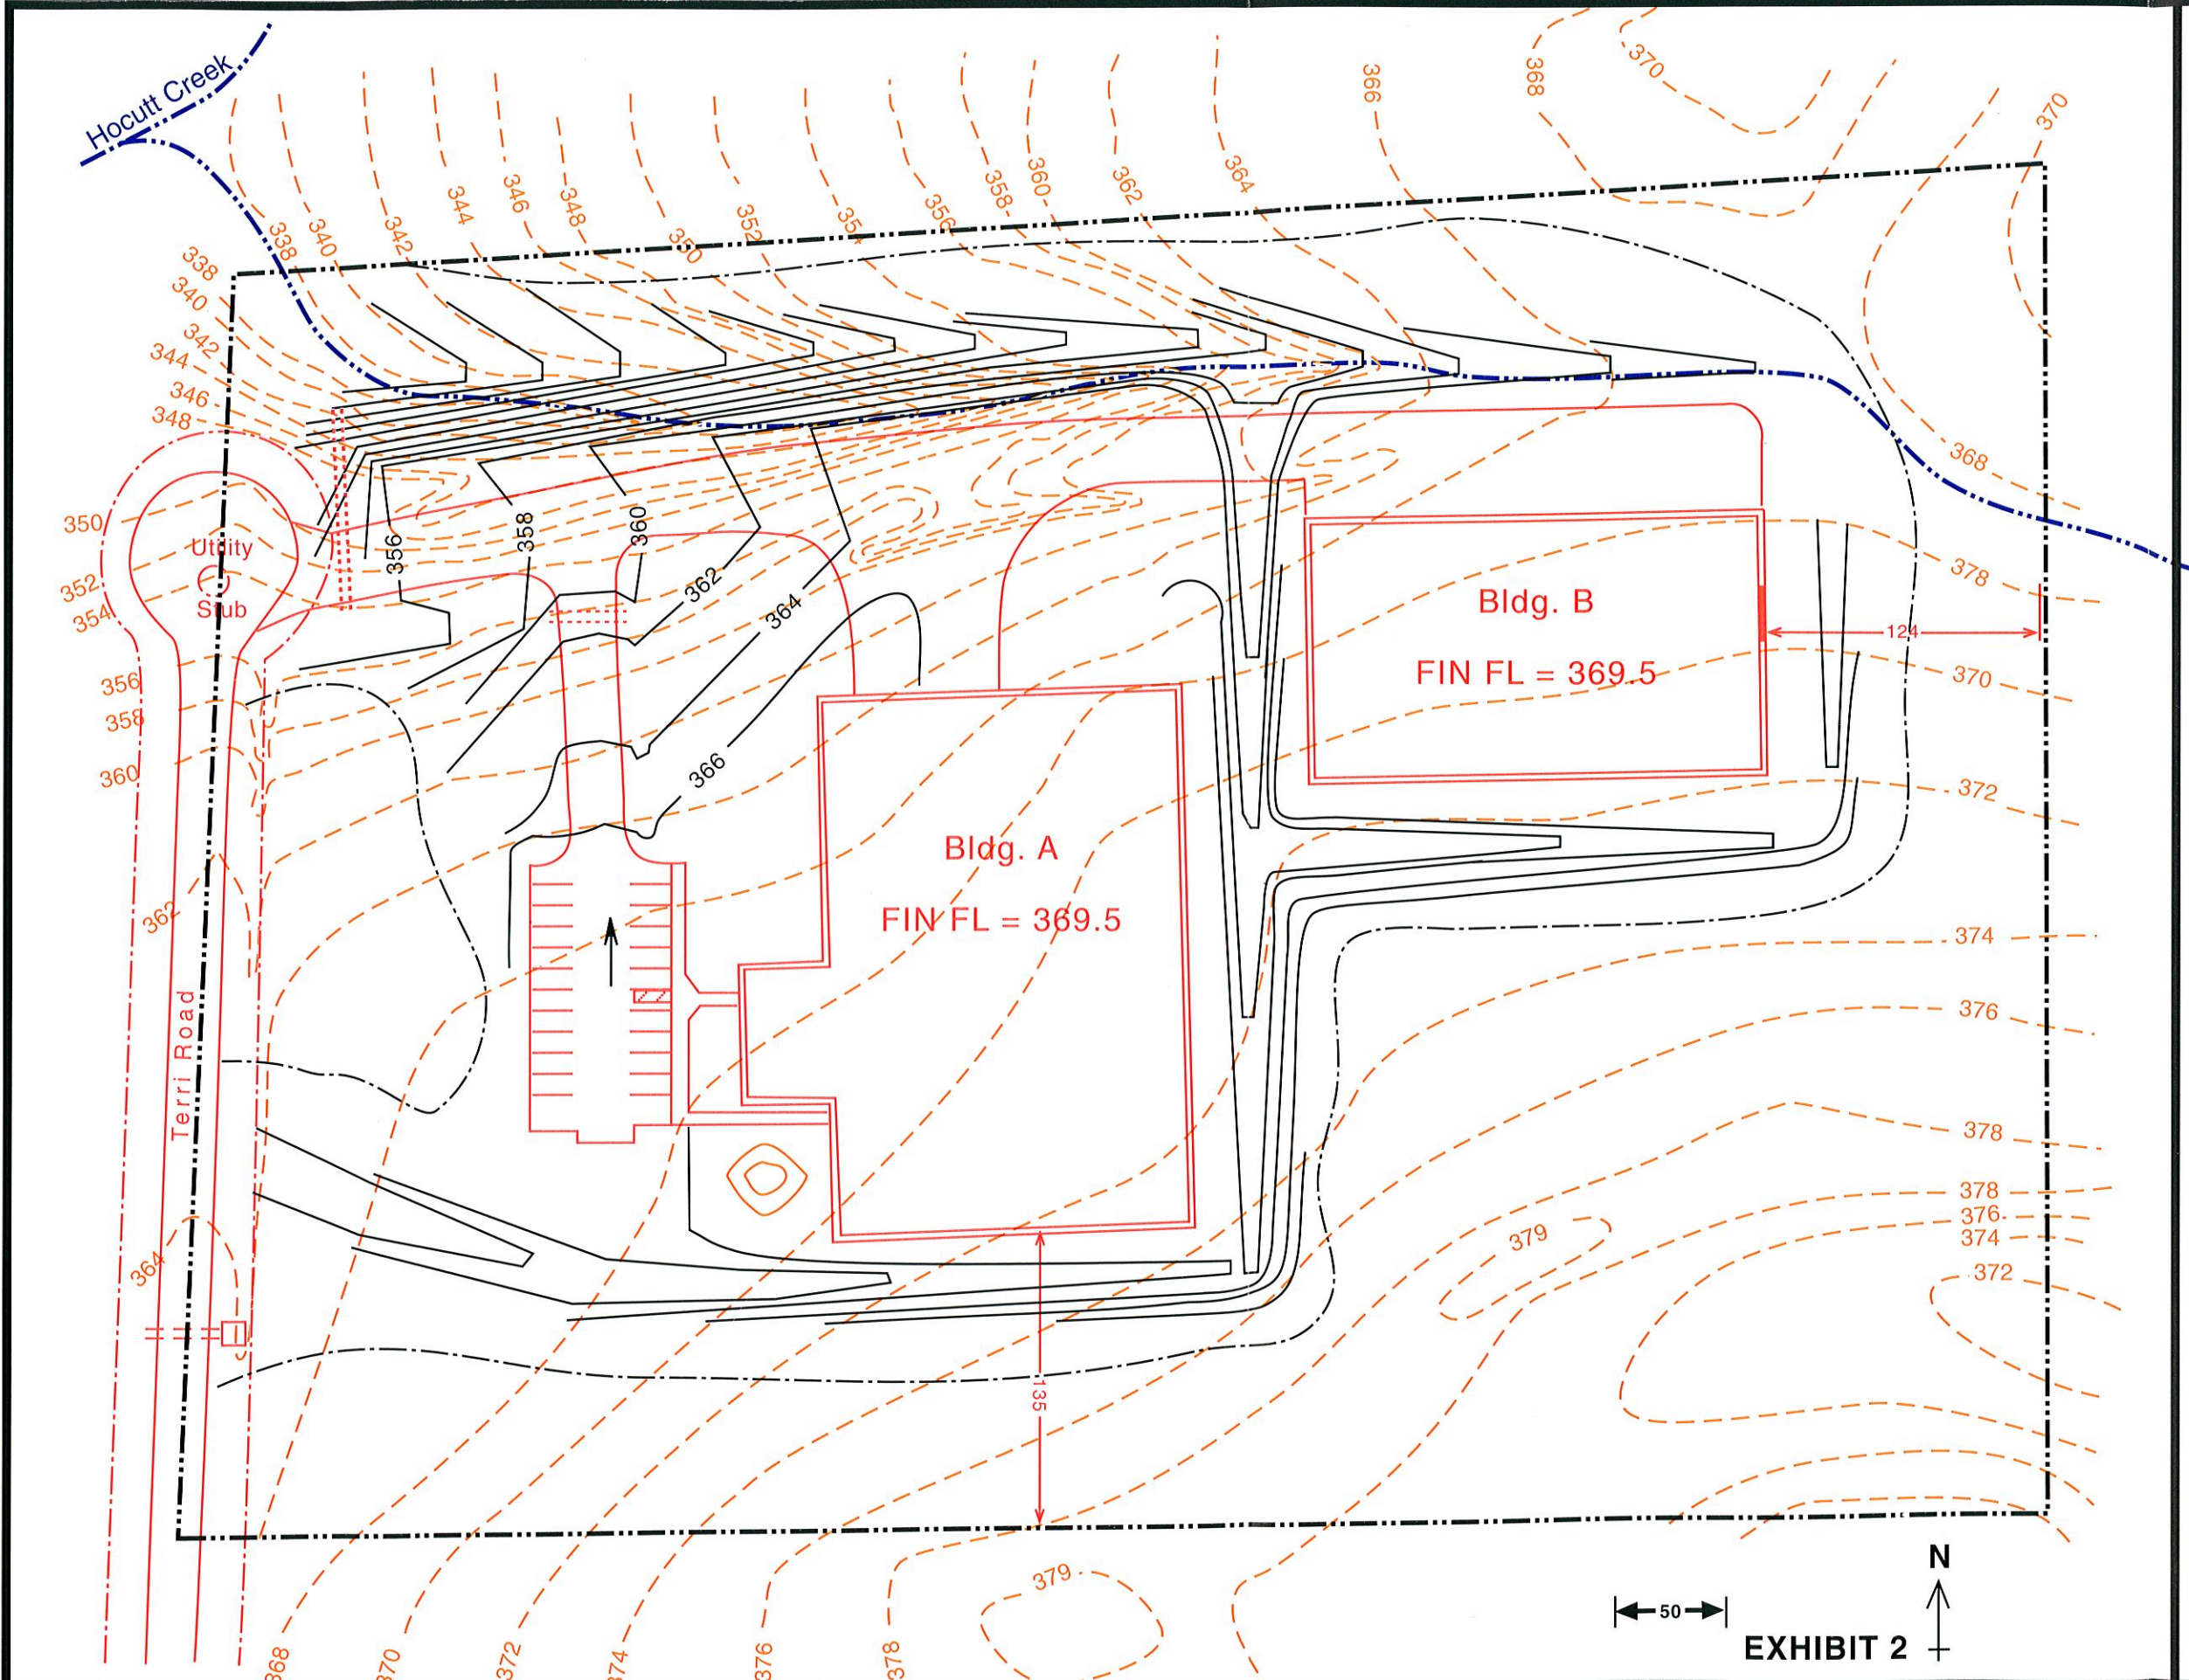

50

EXHIBIT 2

N

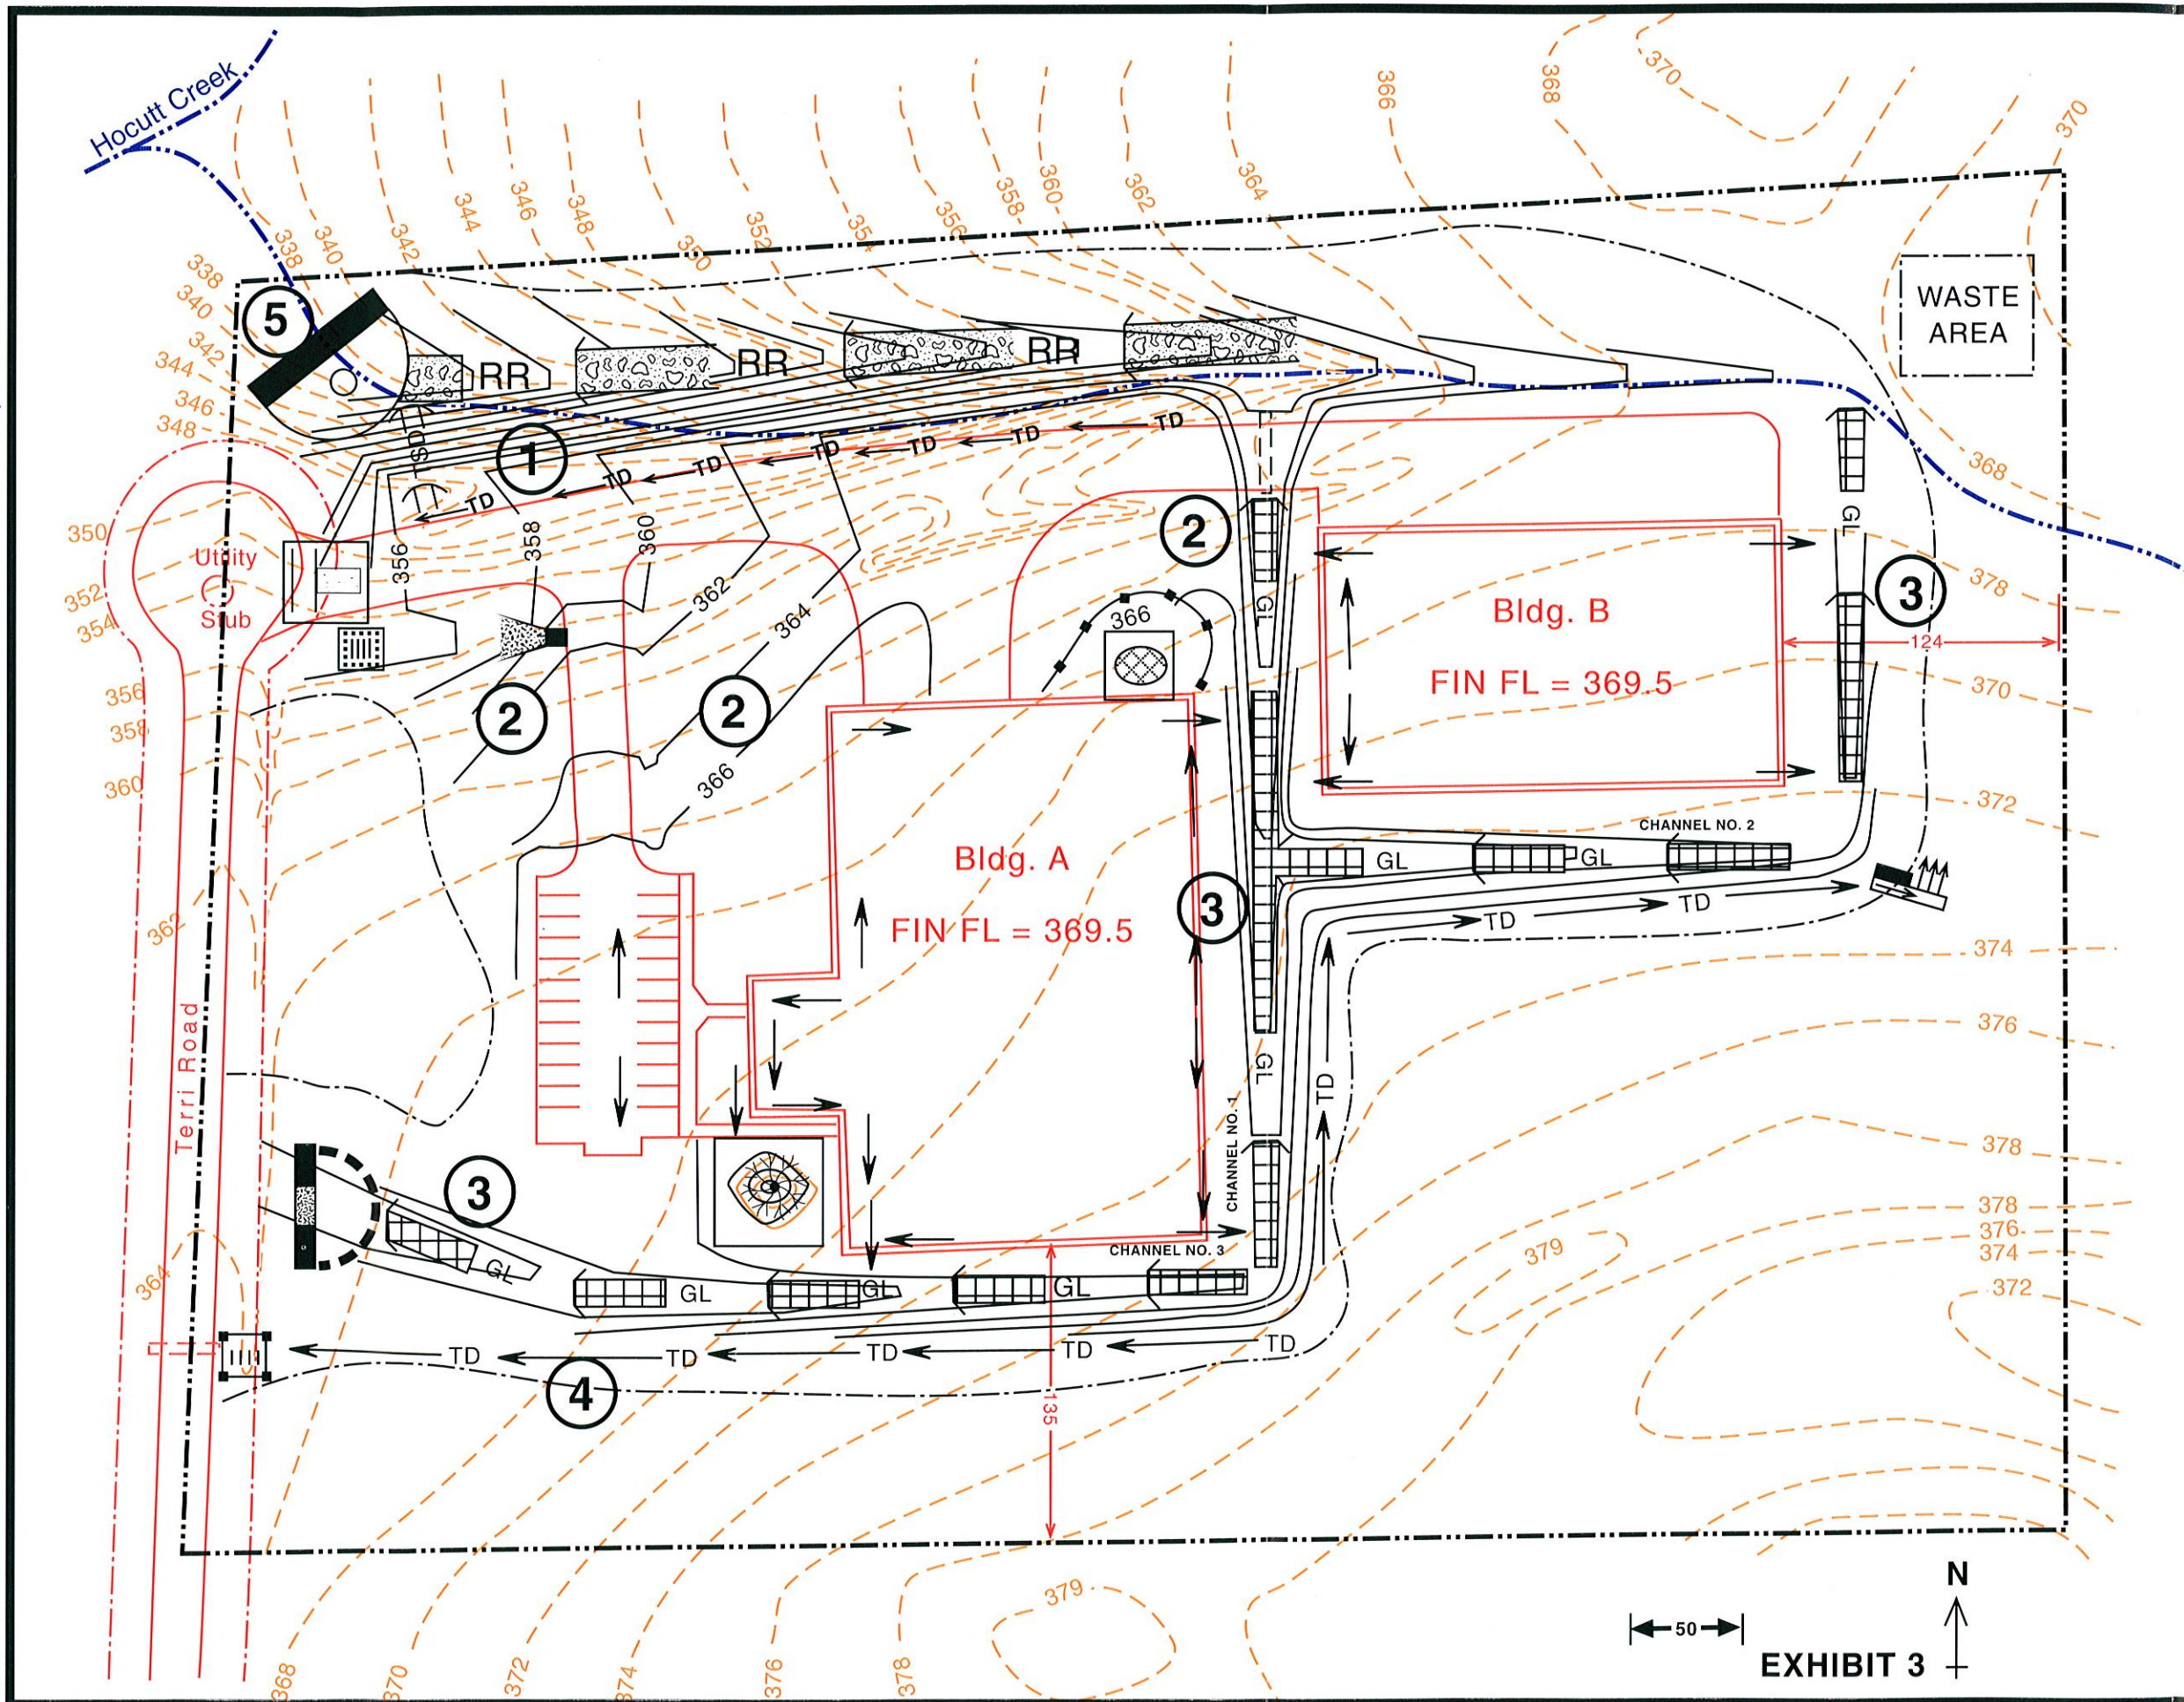

SEDIMENT & EROSION CONTROL PLAN

- Natural Contour
- Finished Grade
- Property Boundary
- Project Development
- Limits of Grading
- Vegetation Specification Area #3
- TD Temporary Diversion
- Sediment Fence
- Level Spreader
- Temporary Fabric Inlet Protection
- Temporary Block & Gravel Inlet Protection
- Sediment Basin
- Temporary Sediment Trap
- RR Riprap Channel
- Tree Preservation
- GL Grass Channel with Temporary Liner
- Construction Entrance/Exit
- Outlet Stabilization Structure
- Topsoiling
- TSD Temporary Slope Drain

EXHIBIT 3