


# ALAMANCE QUARRY & CONSTRUCTION MATERIALS

342 CLARK ROAD  
SNOW CAMP, NC 27349  
ALAMANCE COUNTY, NC

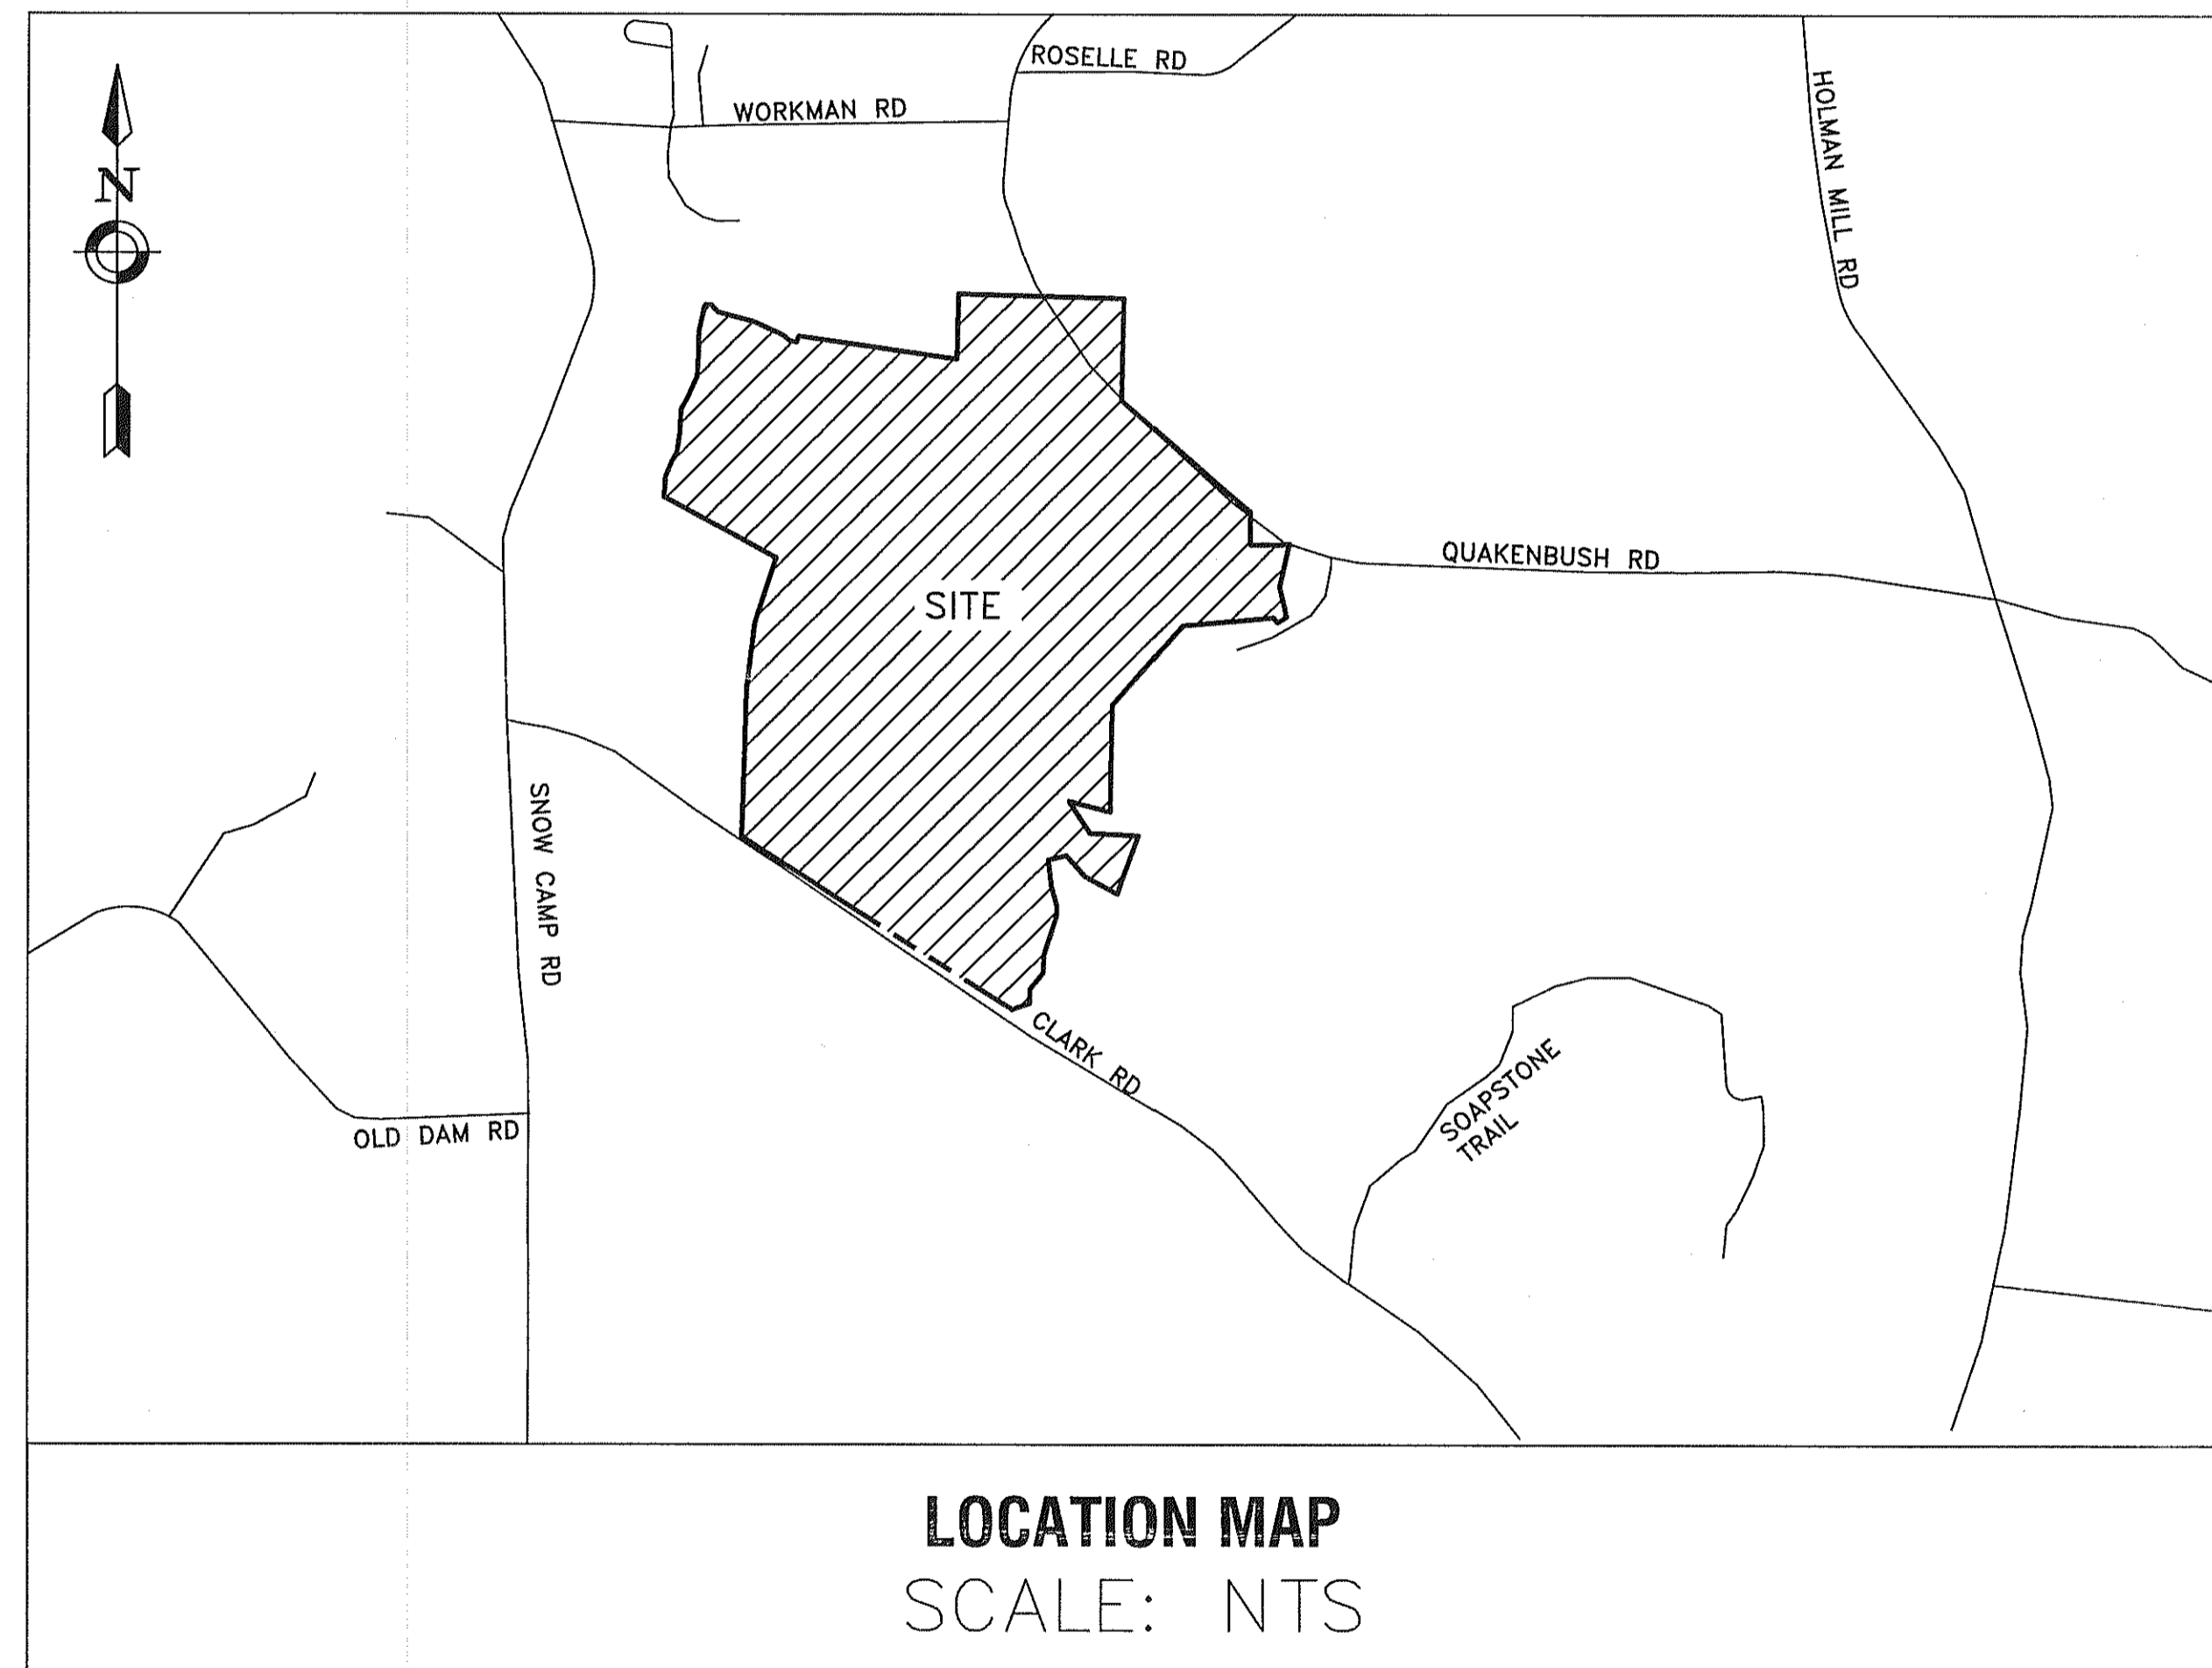

## SHEET INDEX

- COVER SHEET
- C101 EXISTING CONDITIONS
- C201 MINE MAP
- C202 PLANT AND STOCKPILE PLAN
- C203 MINE PLAN
- C204 RECLAMATION PLAN
- C301 OVERALL SEDIMENTATION & EROSION CONTROL PLAN
- C301A – C301F 1"=60' EROSION CONTROL PLANS
- C302 SKIMMER BASIN GRADING
- C303 ENTRANCE ROAD PLAN AND PROFILE
- C304 DRAINAGE AREAS
- C305 PARKING AND ENTRANCE ROAD DETAILS
- C401 SITE DETAILS
- C402 SITE DETAILS
- C403 SITE DETAILS
- C501 EROSION AND SEDIMENT CONTROL DETAILS
- C502 EROSION AND SEDIMENT CONTROL DETAILS

## SITE DEVELOPER/OWNER

ALAMANCE AGGREGATES, LLC



615 St. George Square  
Suite 300  
Winston-Salem, NC 27106  
336-842-4065  
C#0430  
labelapc.com  
PROJECT NO: 2190335

