




 ROCK CROSSVANE  ROCK VANE
 J HOOK




PROJECT ENGINEER

PROJECT REFERENCE NO. SHEET NO.
 POTT CREEK II STREAM RESTORATION 4


PLAN & PROFILE

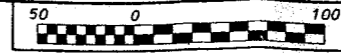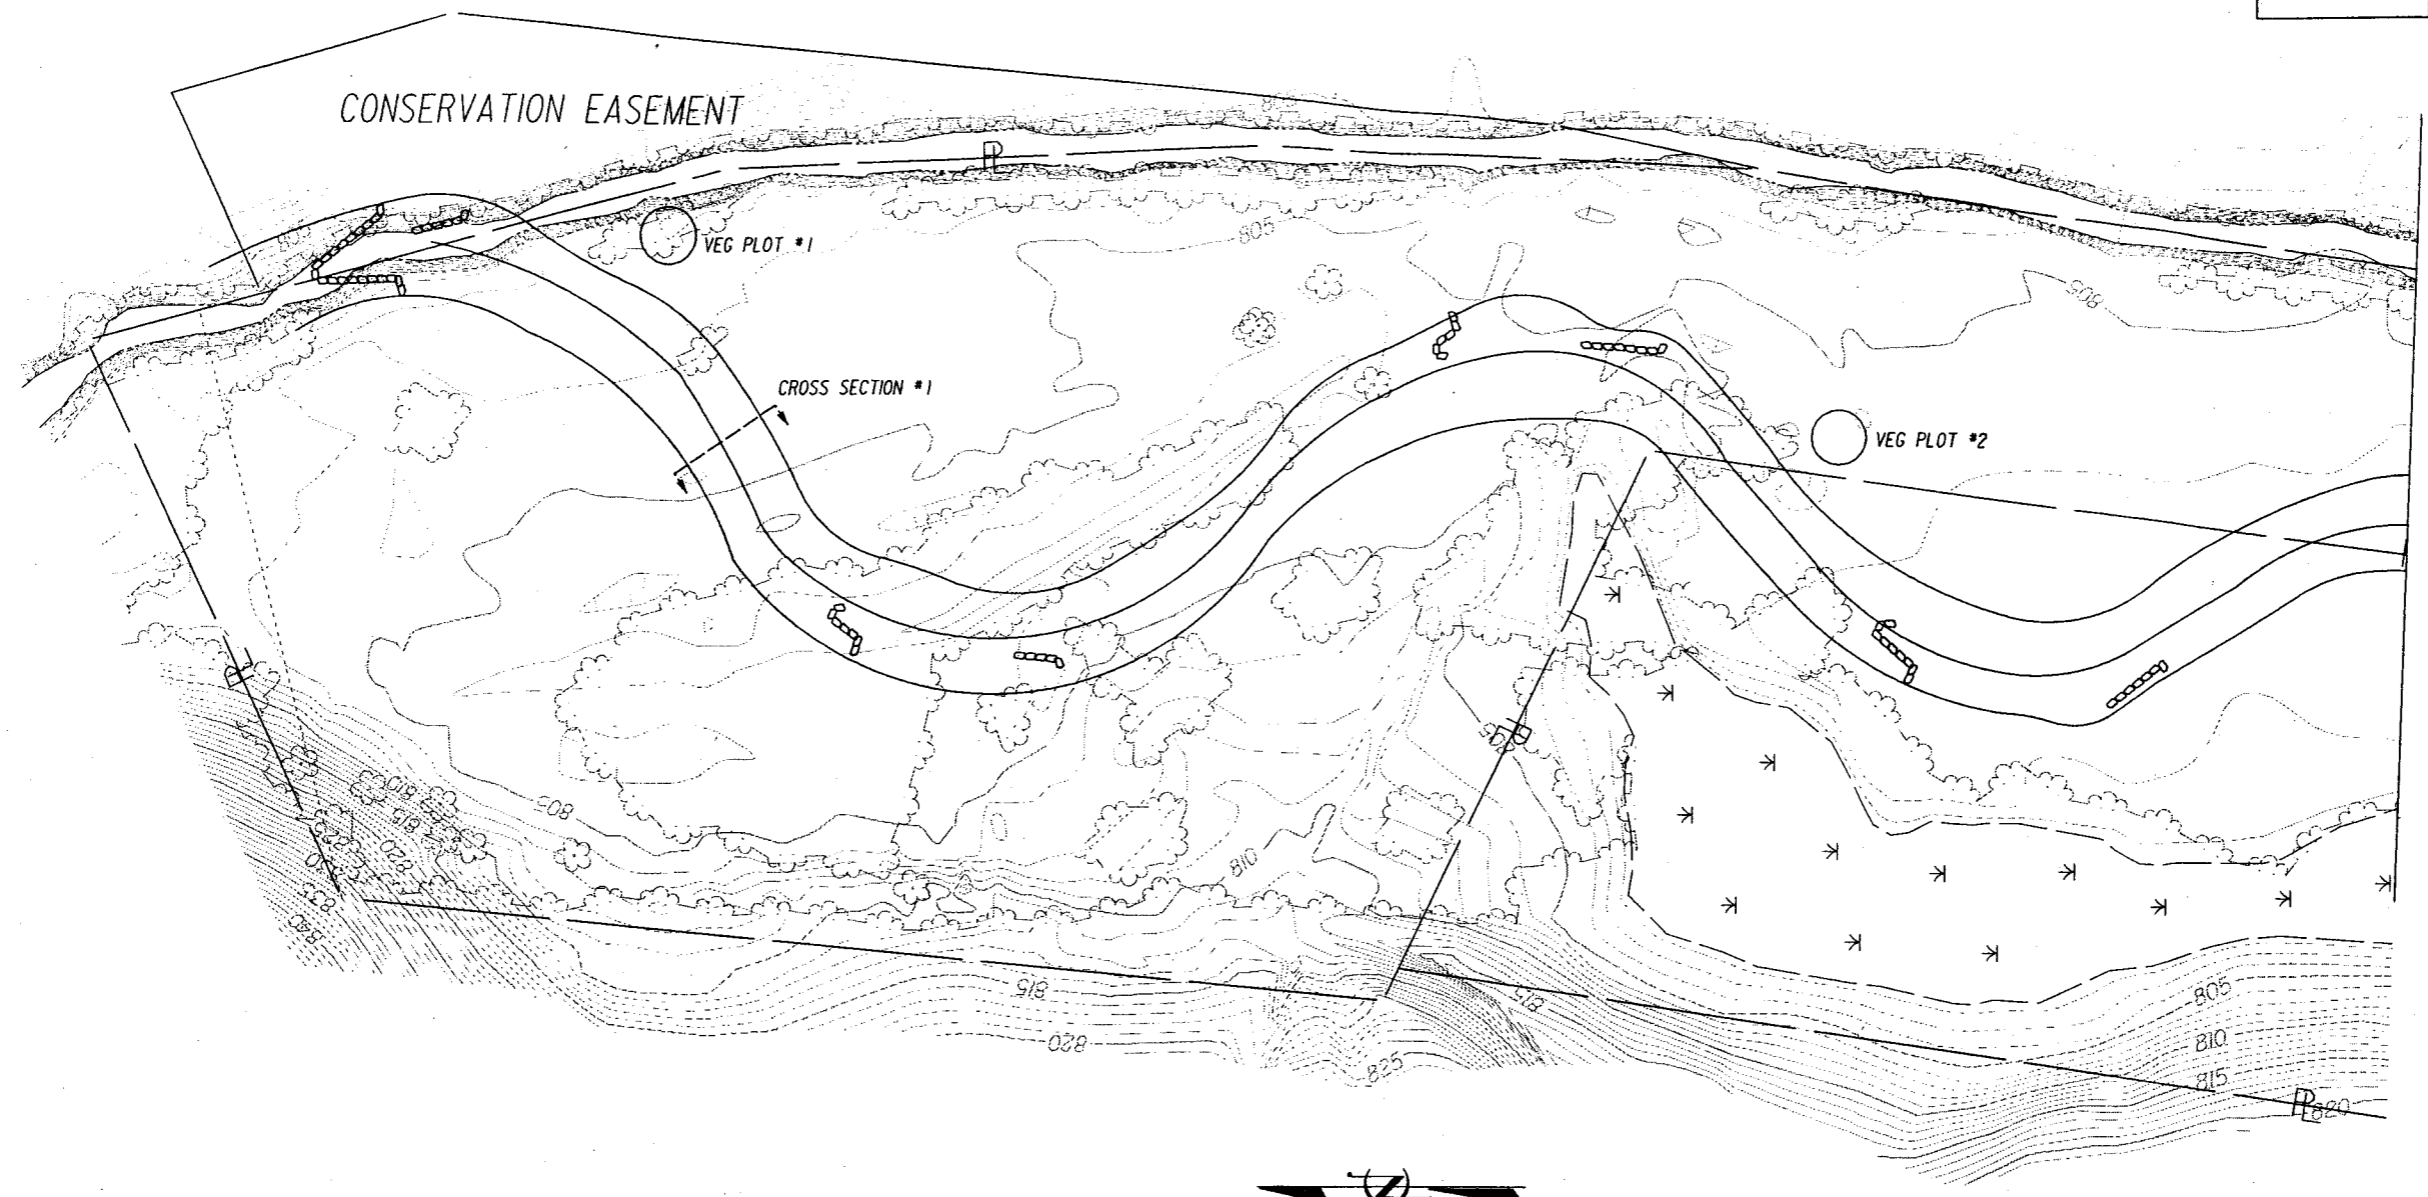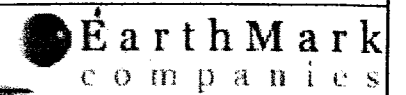

MATCH TO SHEET 5

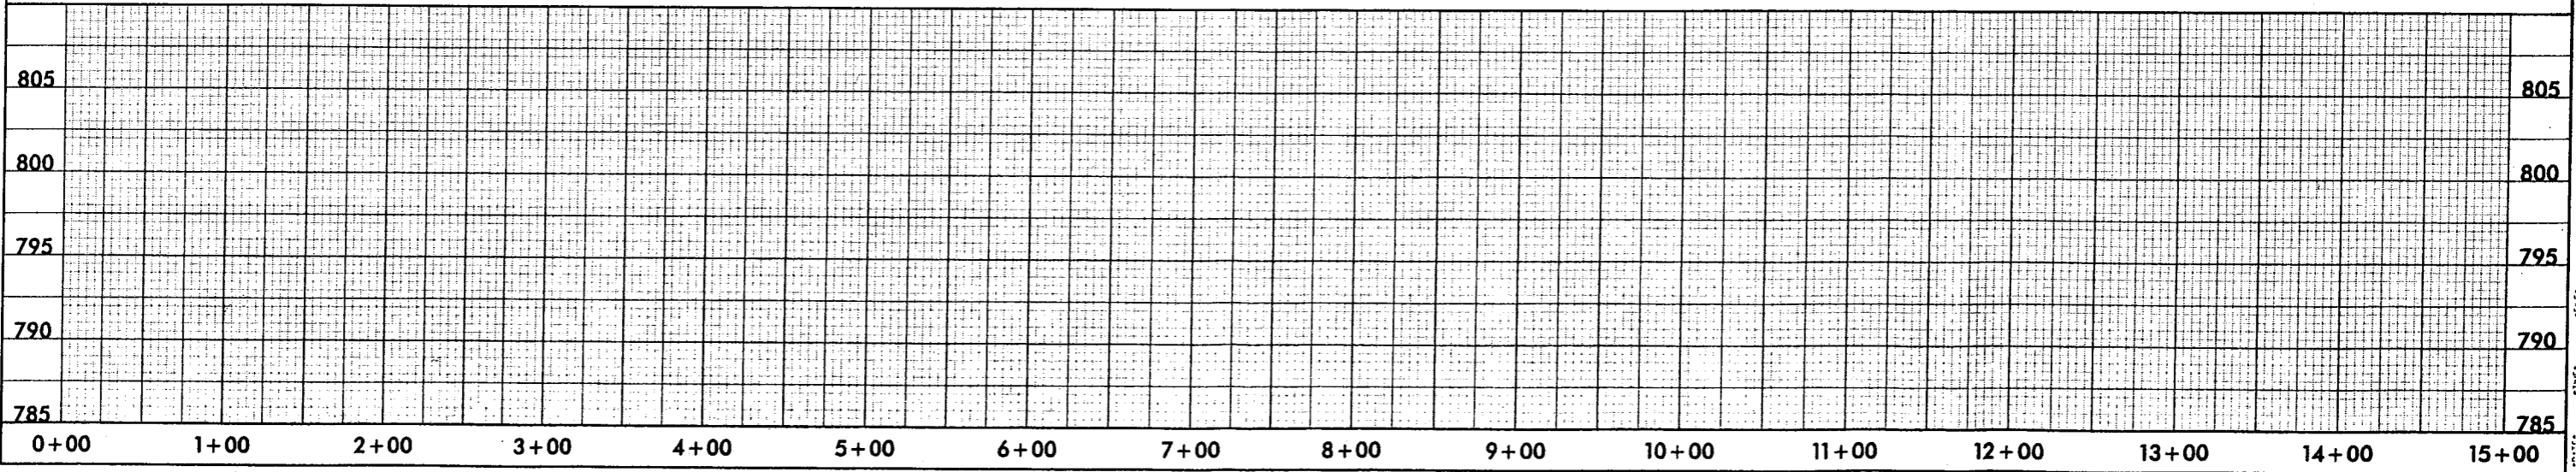




J HOOK

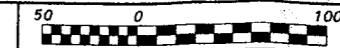




PROJECT ENGINEER

PROJECT REFERENCE NO. SHEET NO.
POTT CREEK II STREAM RESTORATION 5

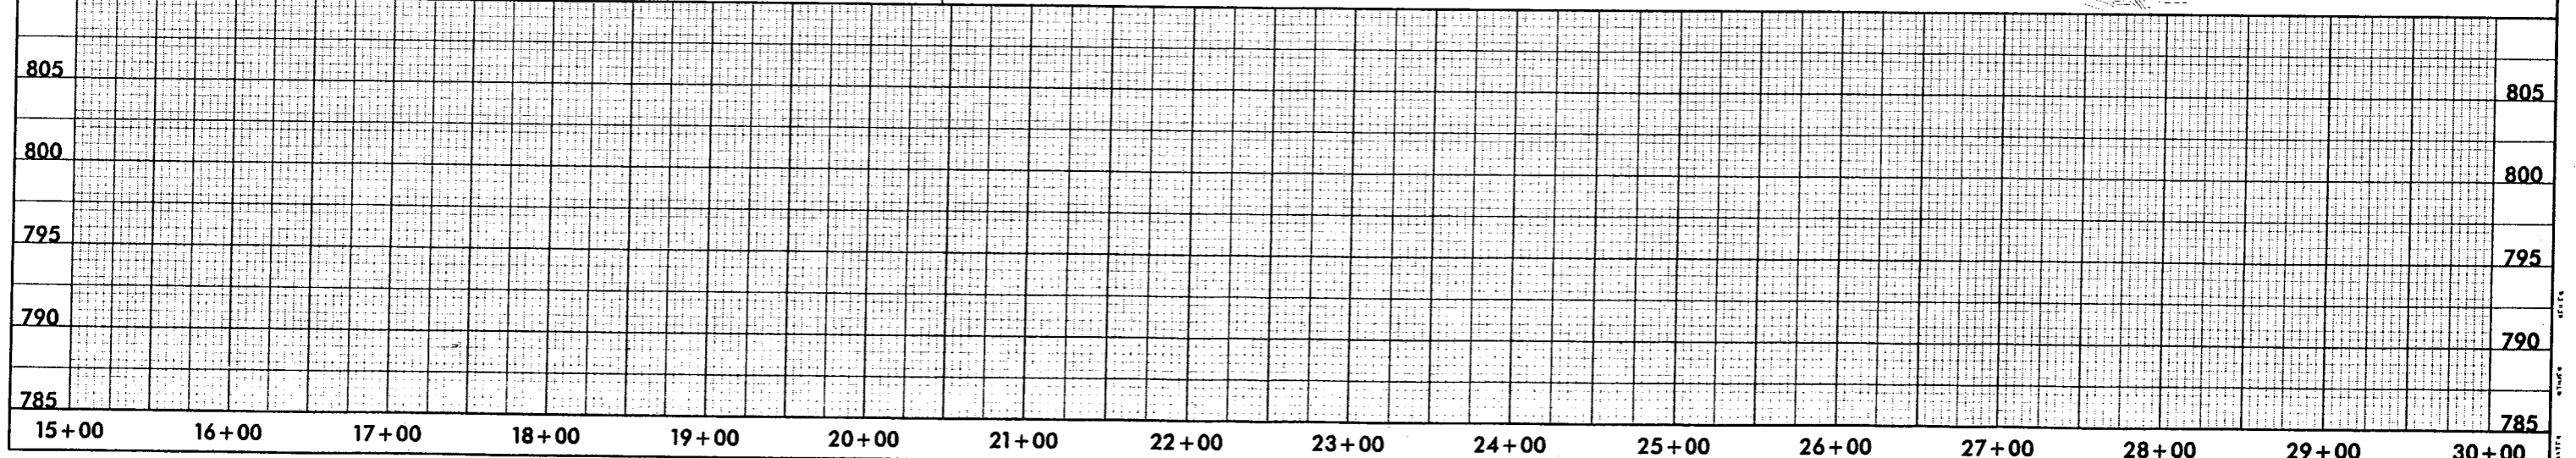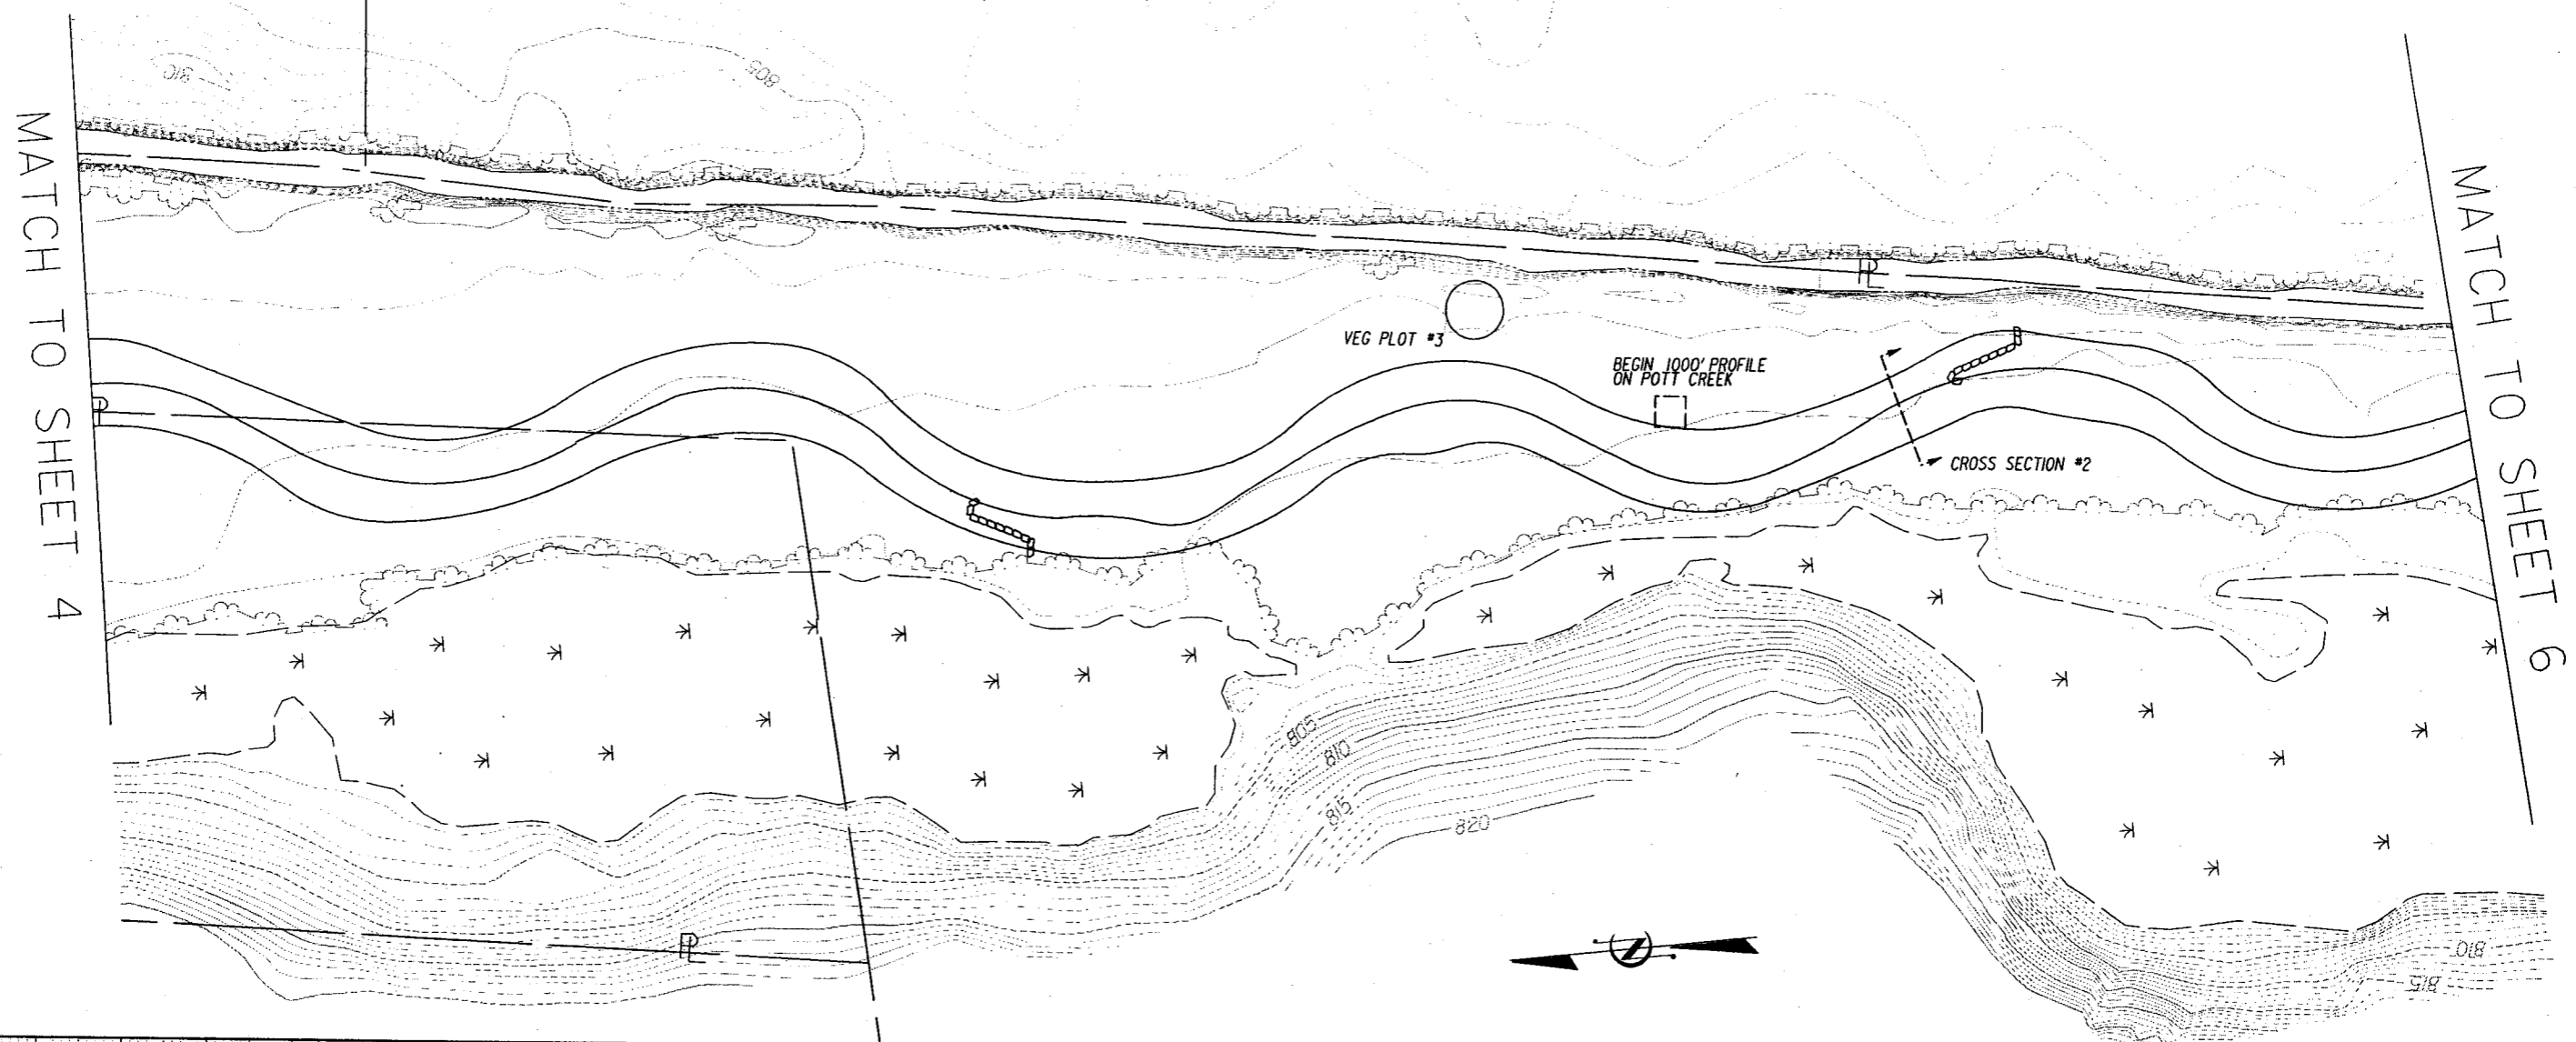
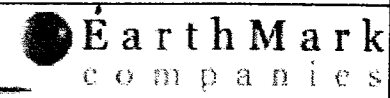
PLAN & PROFILE




 ROCK CROSSVANE  ROCK VANE
 J HOOK



PROJECT ENGINEER _____
 PROJECT REFERENCE NO. _____ SHEET NO. 6
 POTT CREEK II STREAM RESTORATION
PLAN & PROFILE

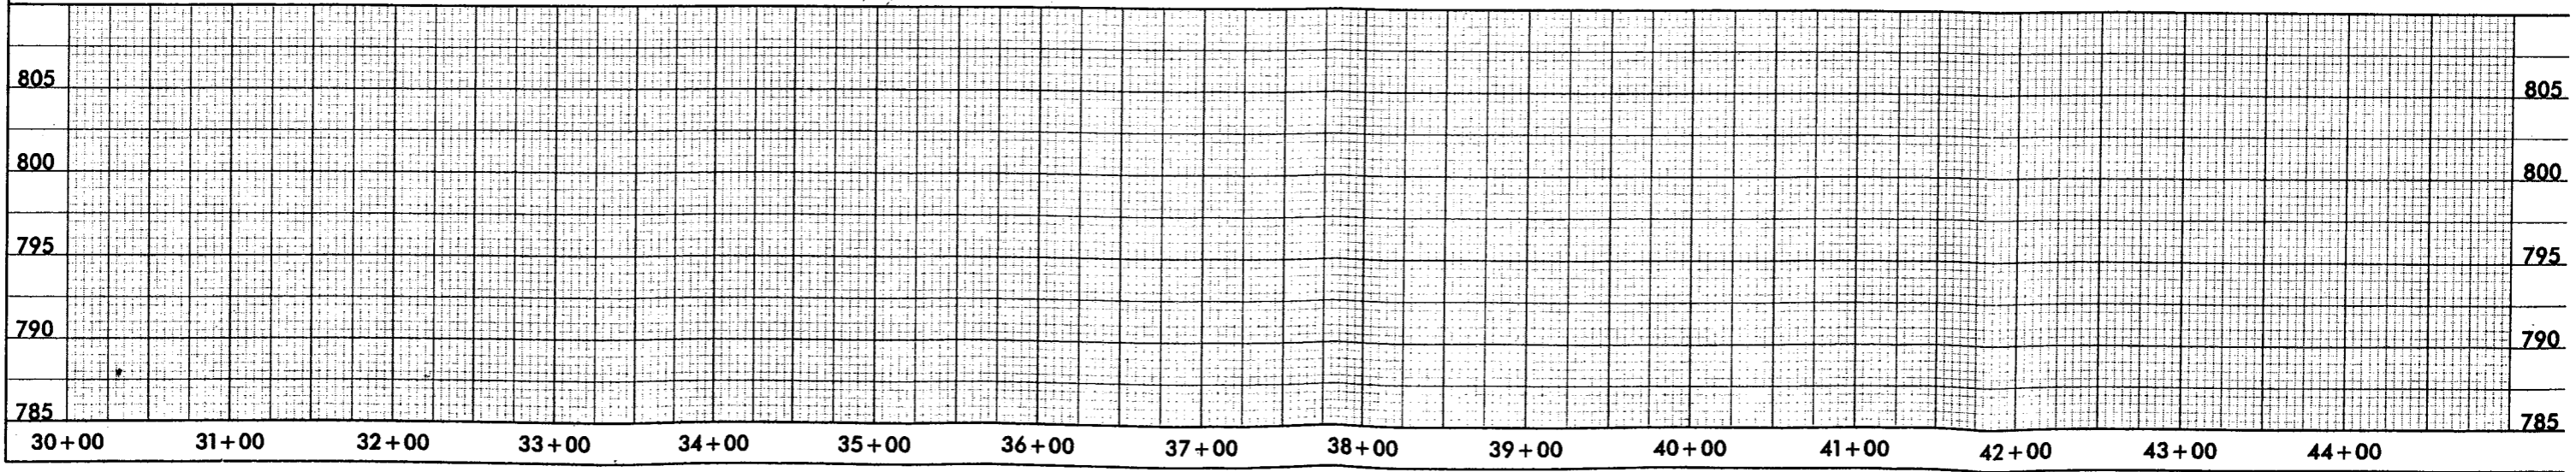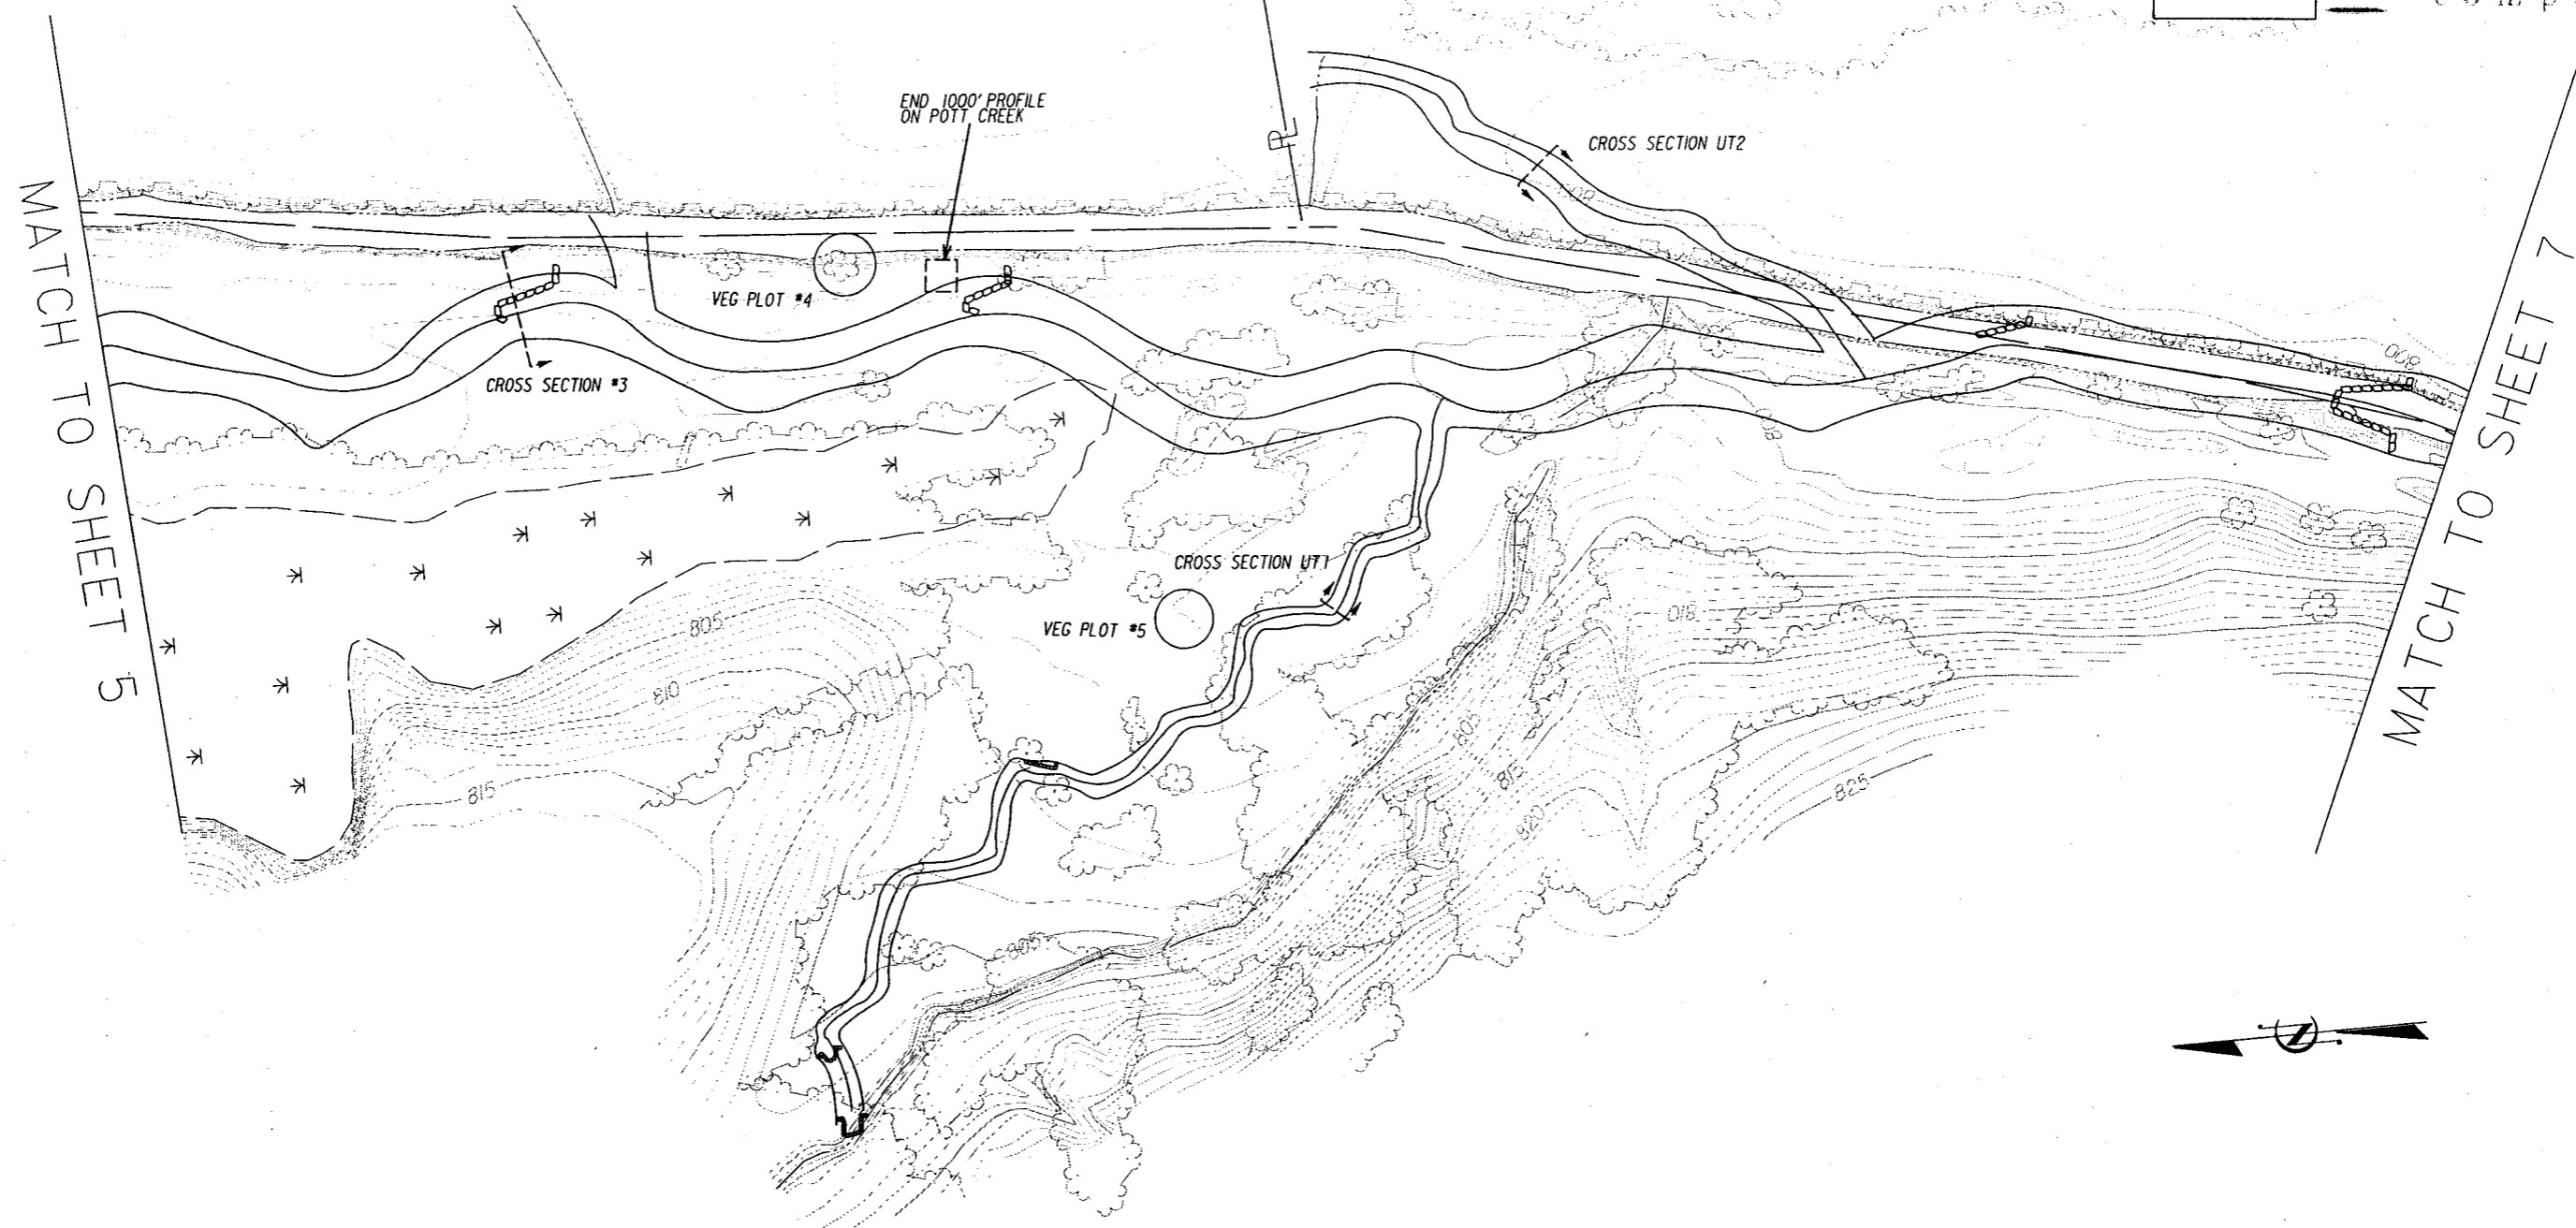



 ROCK CROSSVANE
  J HOOK

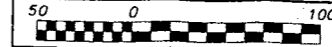




PROJECT ENGINEER: _____ PROJECT REFERENCE NO.: _____ SHEET NO.: 7
 POTT CREEK II STREAM RESTORATION

PLAN & PROFILE

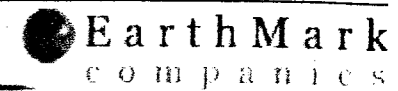
 EarthMark
 companies

MATCH TO SHEET 6

MATCH TO SHEET 8

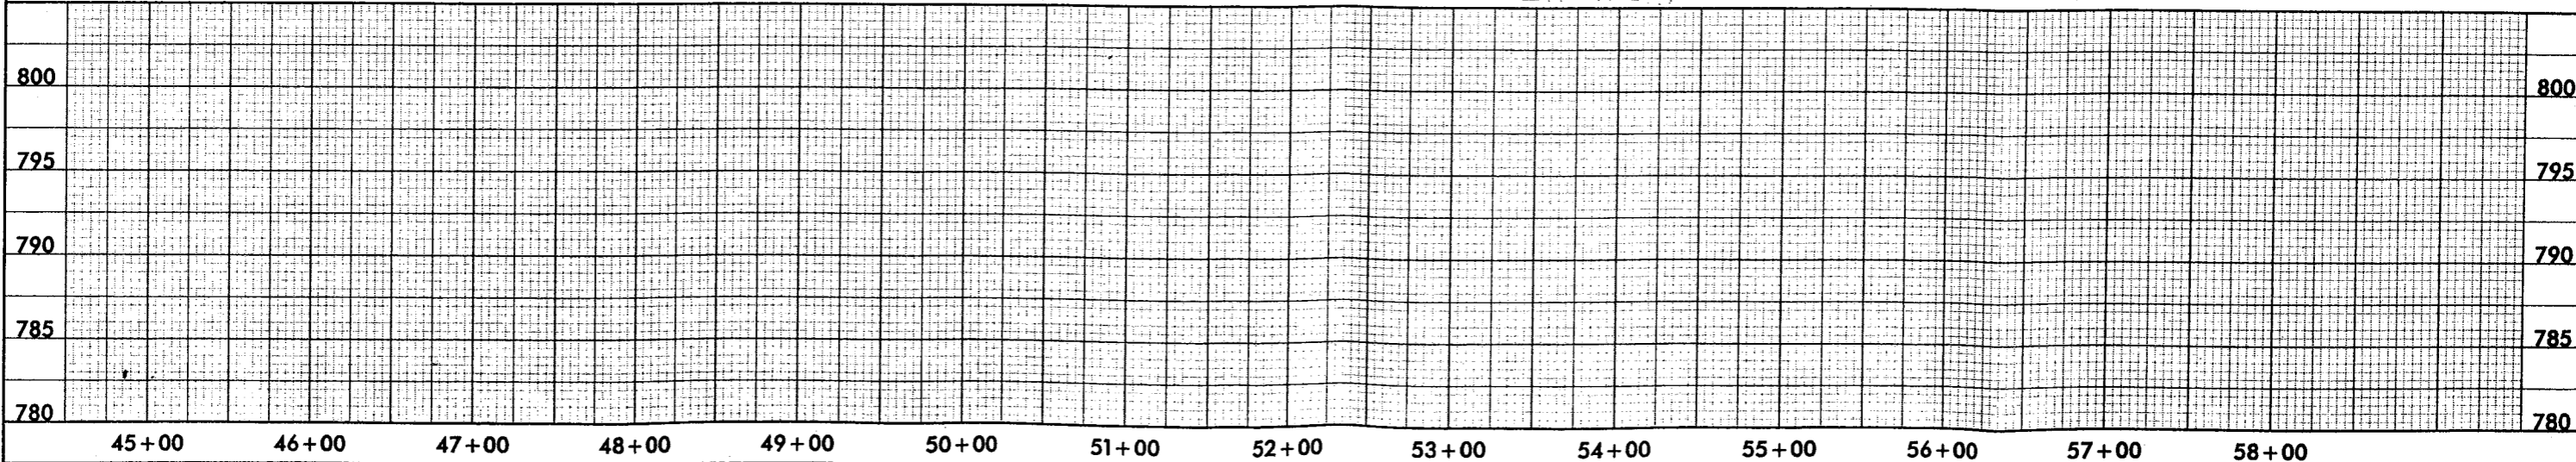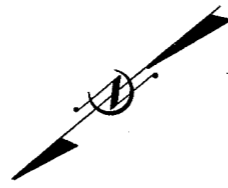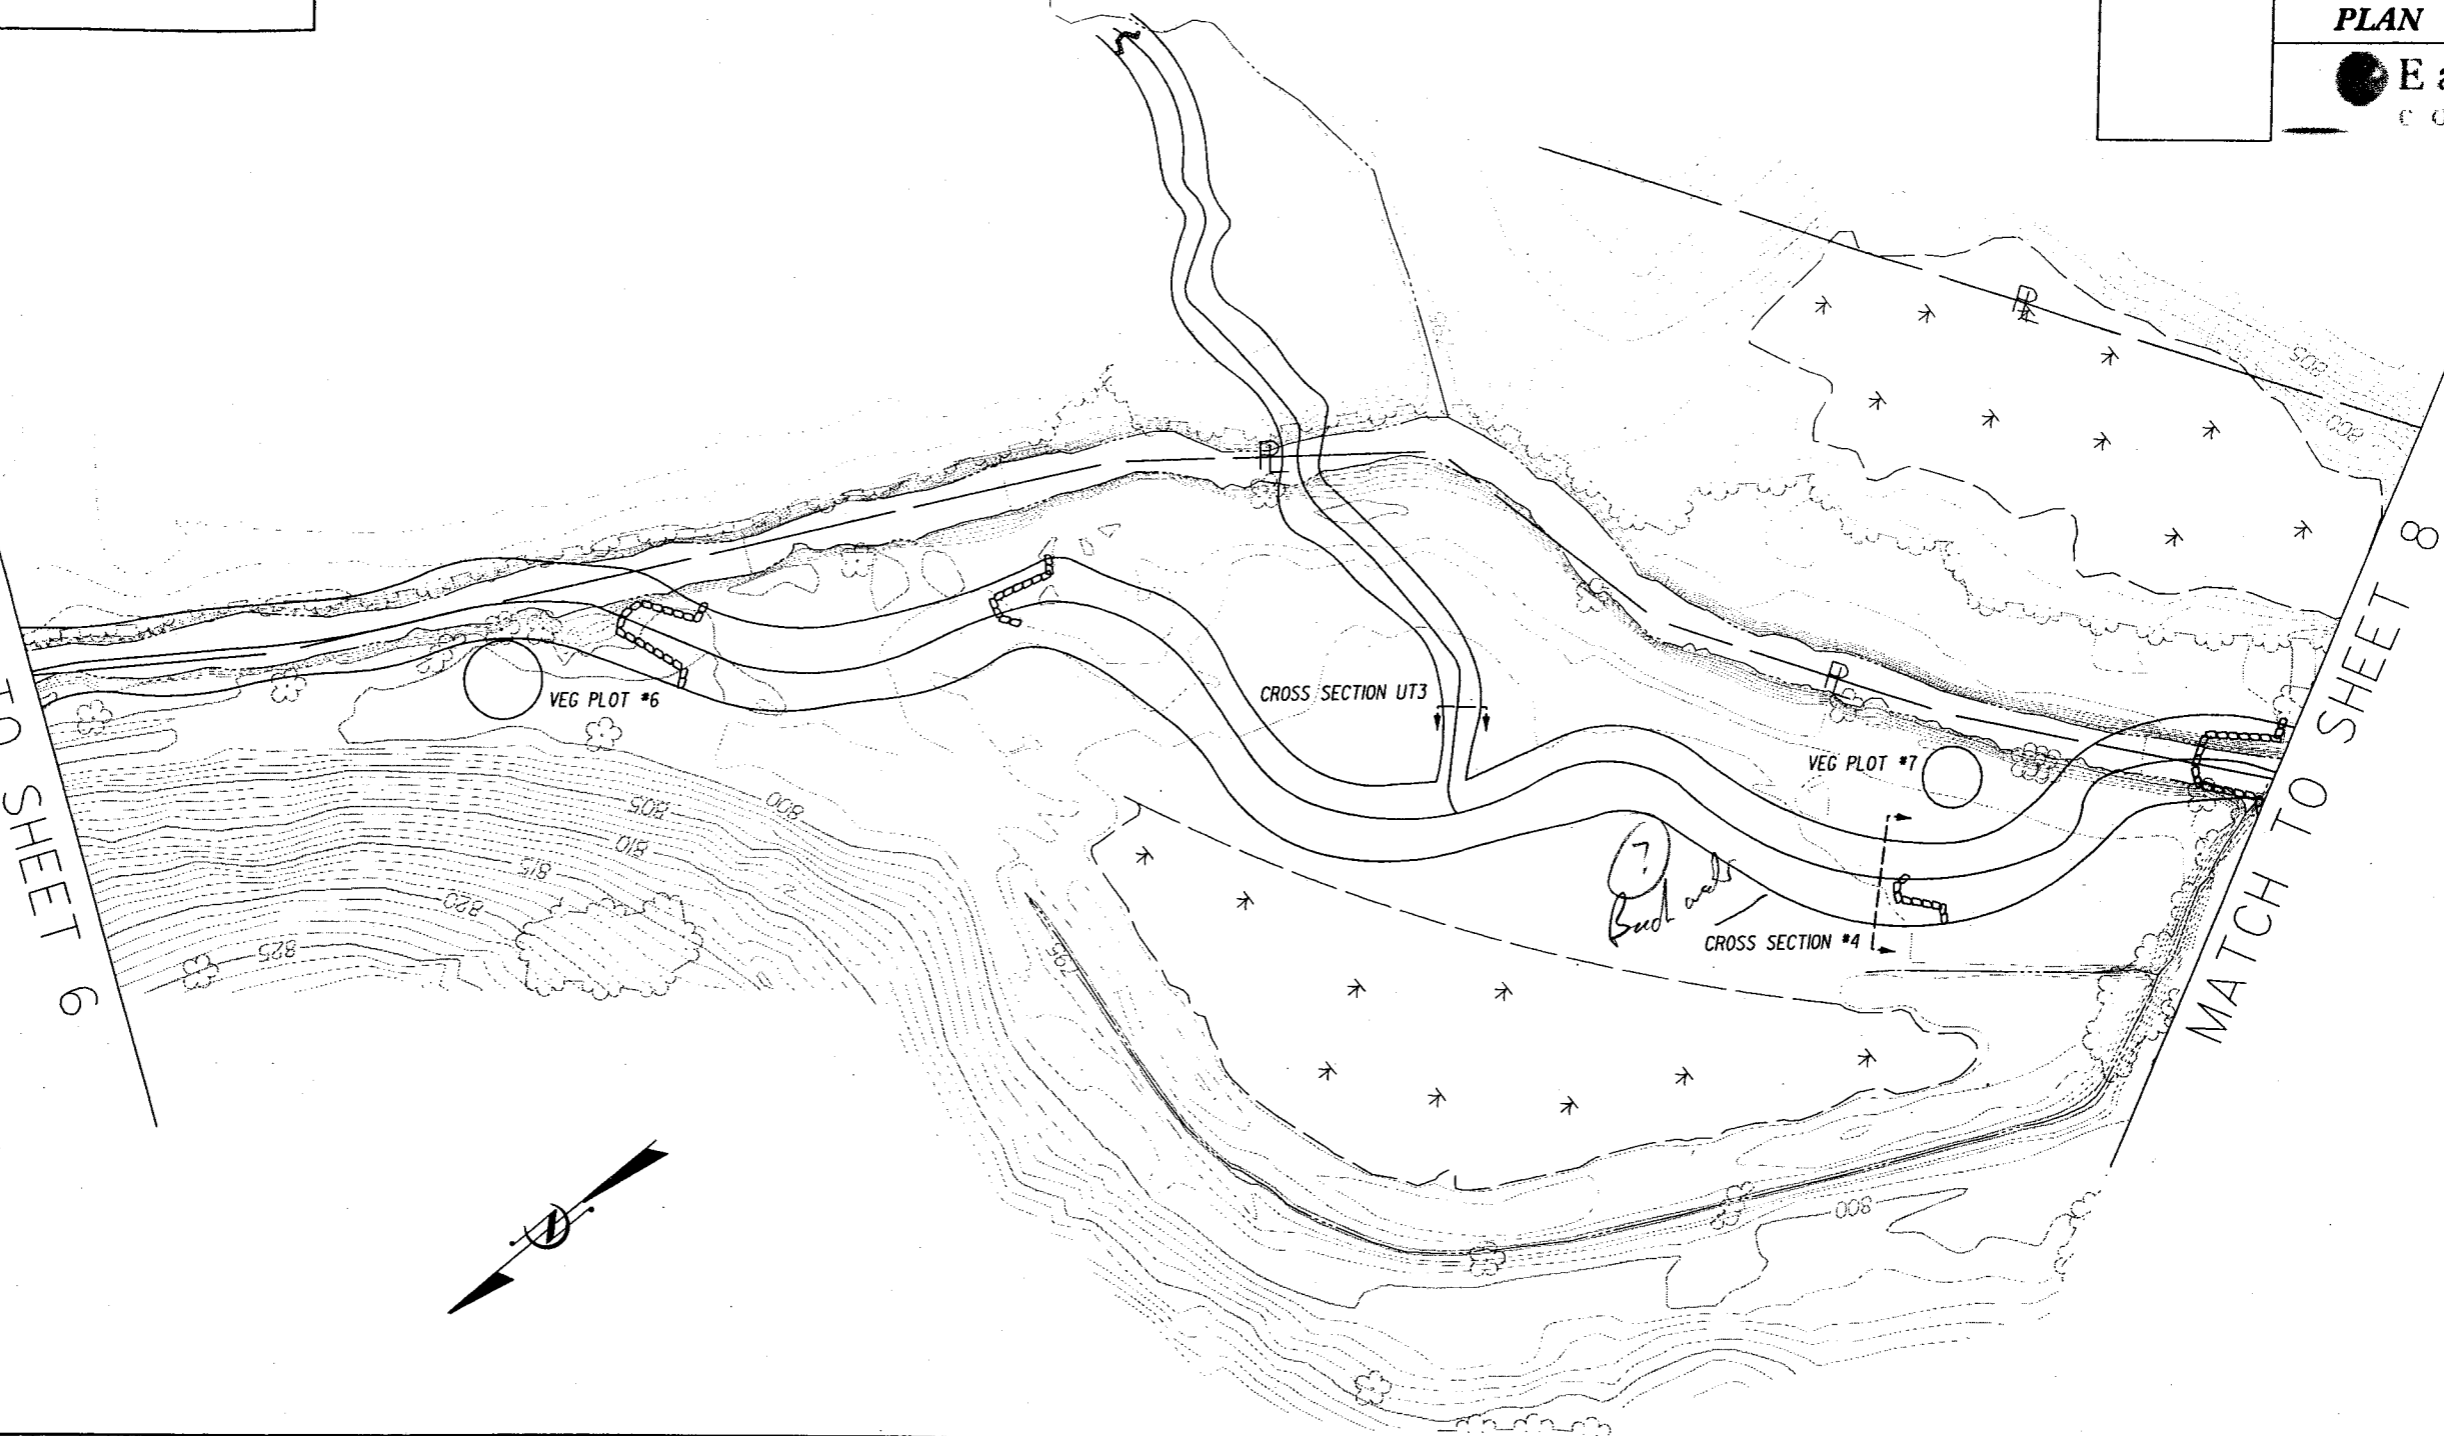

J HOOK ROCK VANE



PROJECT ENGINEER

PROJECT REFERENCE NO. SHEET NO.
POTT CREEK II STREAM RESTORATION 8

PLAN & PROFILE

